


EXISTING LIGHTWEIGHT ON FAILED WELDED DECK REFASTENED
WITH 2001 PLATE BOND SYSTEM TO STRUCTURAL JOISTS

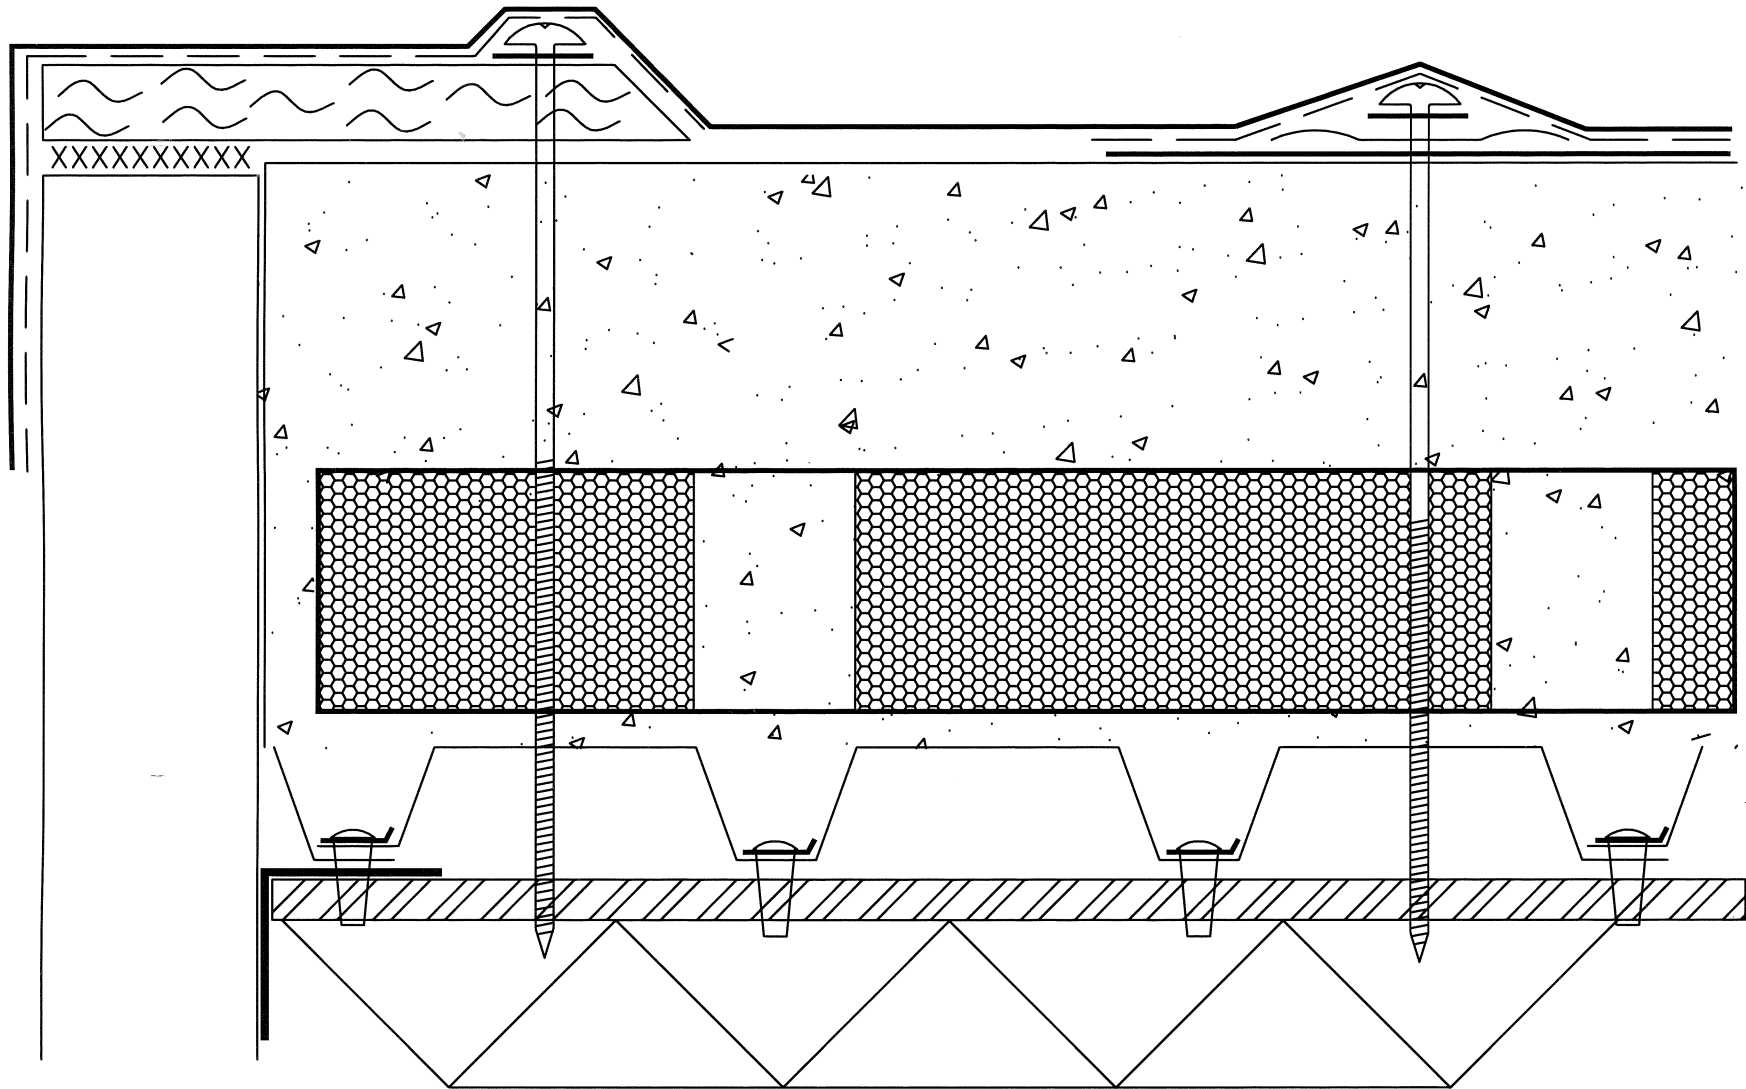

TITLE:
TEST 2: FACTORY MUTUAL
RE-ROOF LIGHTWEIGHT CONCRETE

DWG # TEST 2	DATE 7-10-98	REV. DATE	SCALE N.T.S.
DRAWN BY S.H.	APPROVED R.S.	© Thomas L. Kelly Patent Pend.	

2001 COMPANY

325 Thomaston Ave.
P.O. Box 2557
Waterbury, CT 06702-2557
800-537-7663

LW CONCRETE

ADHESIVE

EPS INSU.

ZIP TAPE