


# Spring Flange C Channel Air Seal For Structural Concrete Decks For Premeters and Through Roof Deck Openings With Lightweight Insulating Concrete(LWC) Up to 200 MPH Wind Rider\*

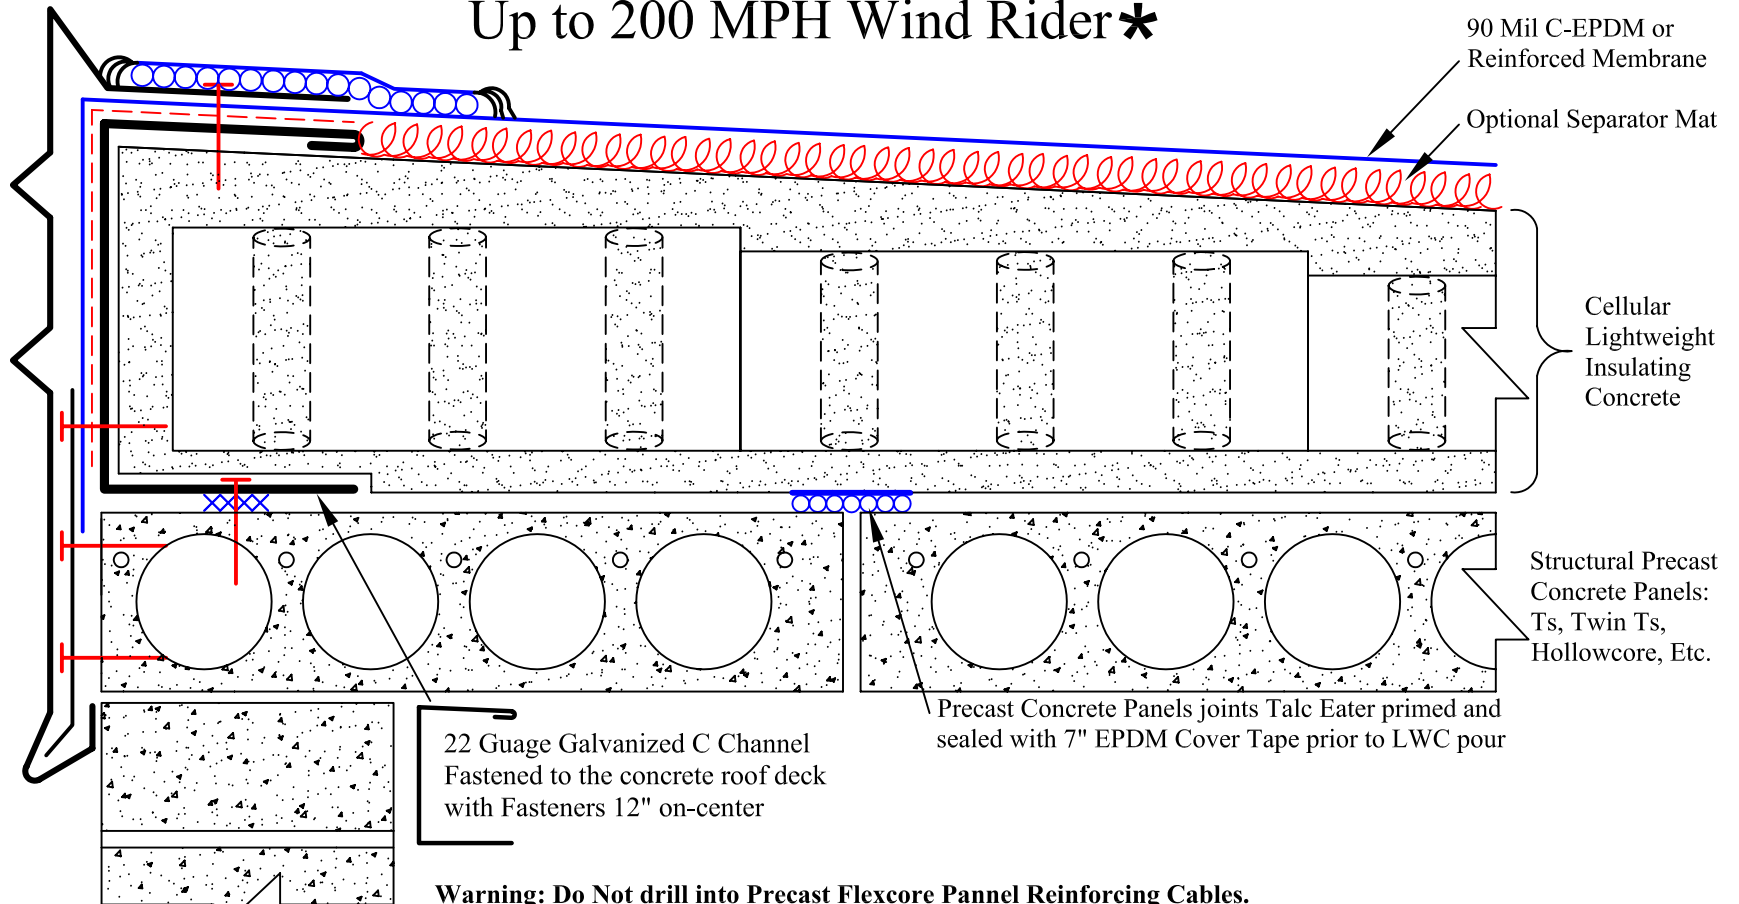

\* For greater than 80 MPH Wind Rider, Air Seal must be approved by 2001 Co.

**Warning:** Do Not drill into Precast Flexcore Panel Reinforcing Cables. Only drill 1 1/4" into top surface. Only use 1" Zamac spread anchors when fastening into Precast Concrete Flexcore Deck Panels. Use 1" Zamac spread anchors when fastening into Precast Concrete Flexicore Deck Panels.

Step 3

	4" Seam Tape		Term Bar Tape
	Adhesive		Concrete
	Insulation		OSB Board
	Air Seal Rope		Gypsum

## Step 1 Edge Detail Non-Fastenable Deck

Dwg #: Encap.(C-Channel1)

Rev. Date: 10/21/10

Drawn by: Delventhal

Dwg. Date: 6/8/06

Approved by:

**2001 Company**

325 Thomaston Av.  
P.O. Box 2557  
Waterbury, CT 06702-2557

© Thomas L. Kelly - Patent Pending