


Spring Flange C Channel Air Seal For Structural Concrete Decks For Premeters and Through Roof Deck Openings With Lightweight Insulating Concrete(LWC) Up to 200 MPH Wind Rider*

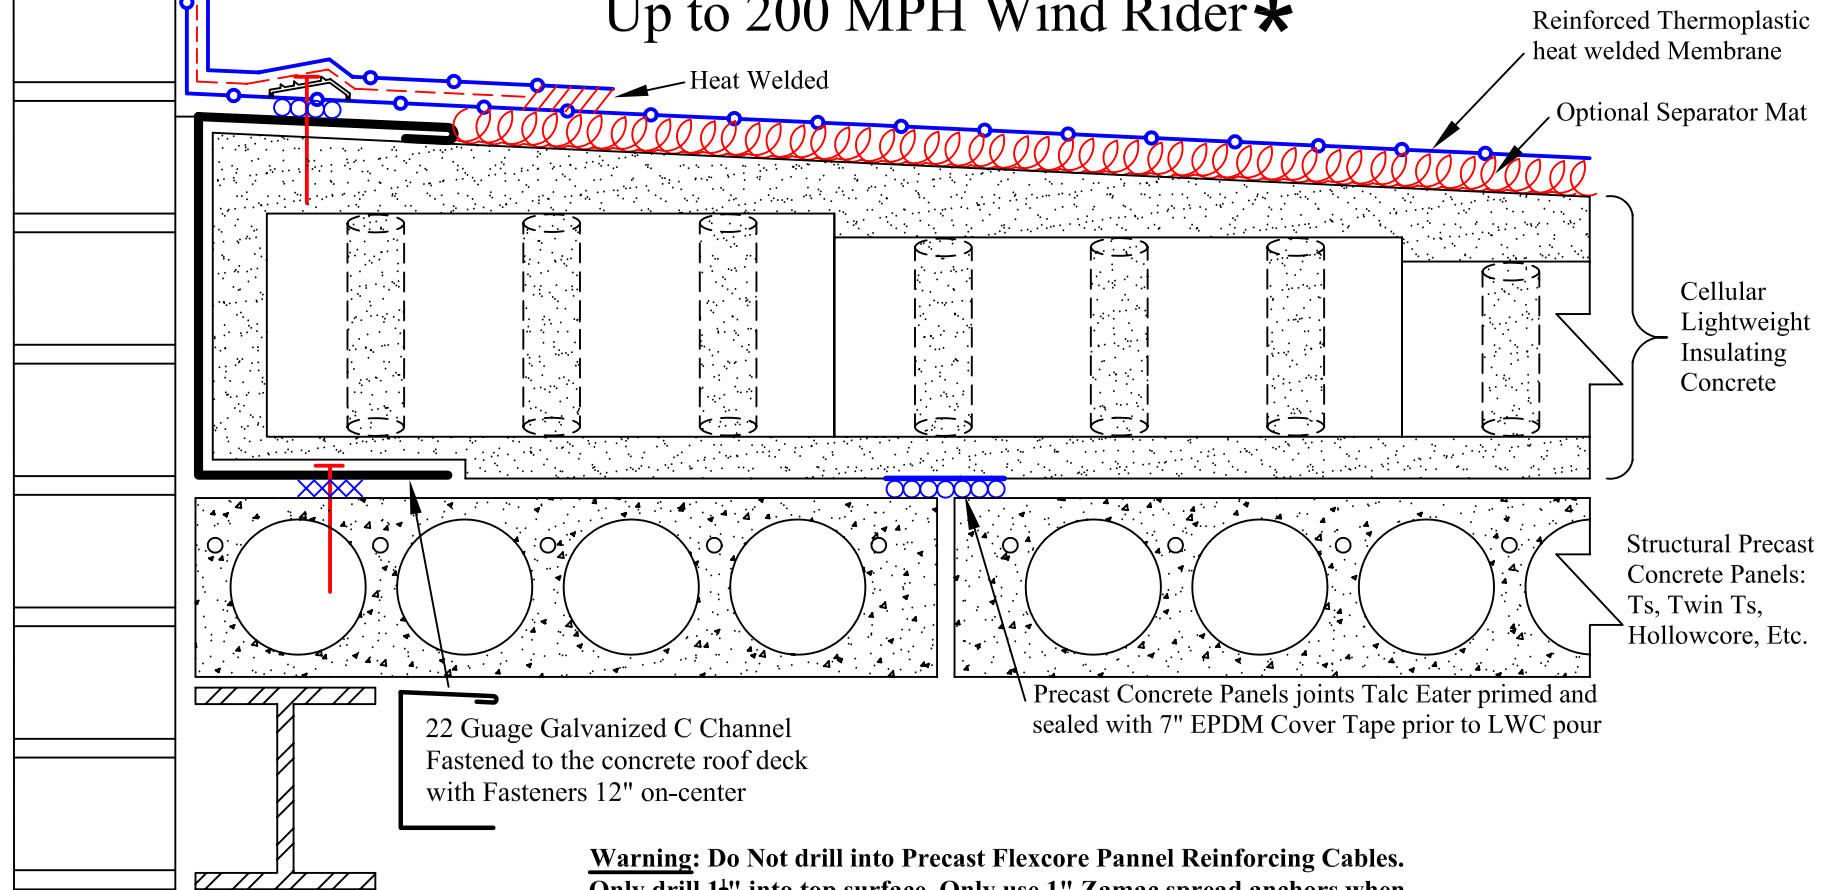

22 Gauge Galvanized C Channel
Fastened to the concrete roof deck
with Fasteners 12" on-center

Precast Concrete Panels joints Talc Eater primed and
sealed with 7" EPDM Cover Tape prior to LWC pour

Warning: Do Not drill into Precast Flexcore Panel Reinforcing Cables.
Only drill 1/4" into top surface. Only use 1" Zamac spread anchors when
fastening into Precast Concrete Flexcore Deck Pannels.
Use 1" Zamac spread anchors when fastening into Precast Concrete Flexicore Deck Pannels.

* For greater than 80 MPH Wind Rider,
Air Seal must be approved by 2001 Co.

Step 3

	4" Seam Tape		Term Bar Tape
	Adhesive		Concrete
	Insulation		OSB Board
	Air Seal Rope		Gypsum

Step 1 Edge Detail Non-Fastenable Deck	
Dwg #: Encap.(C-Channel1)	
Rev. Date: 10/21/10	Drawn by: Delventhal
Dwg. Date: 6/8/06	Approved by:

2001 Company

325 Thomaston Av.
P.O. Box 2557
Waterbury, CT 06702-2557

© Thomas L. Kelly - Patent Pending