


Spring Flange C Channel Air Seal For Structural Concrete Decks For Premeters and Through Roof Deck Openings With Lightweight Insulating Concrete(LWC) Up to 200 MPH Wind Rider*

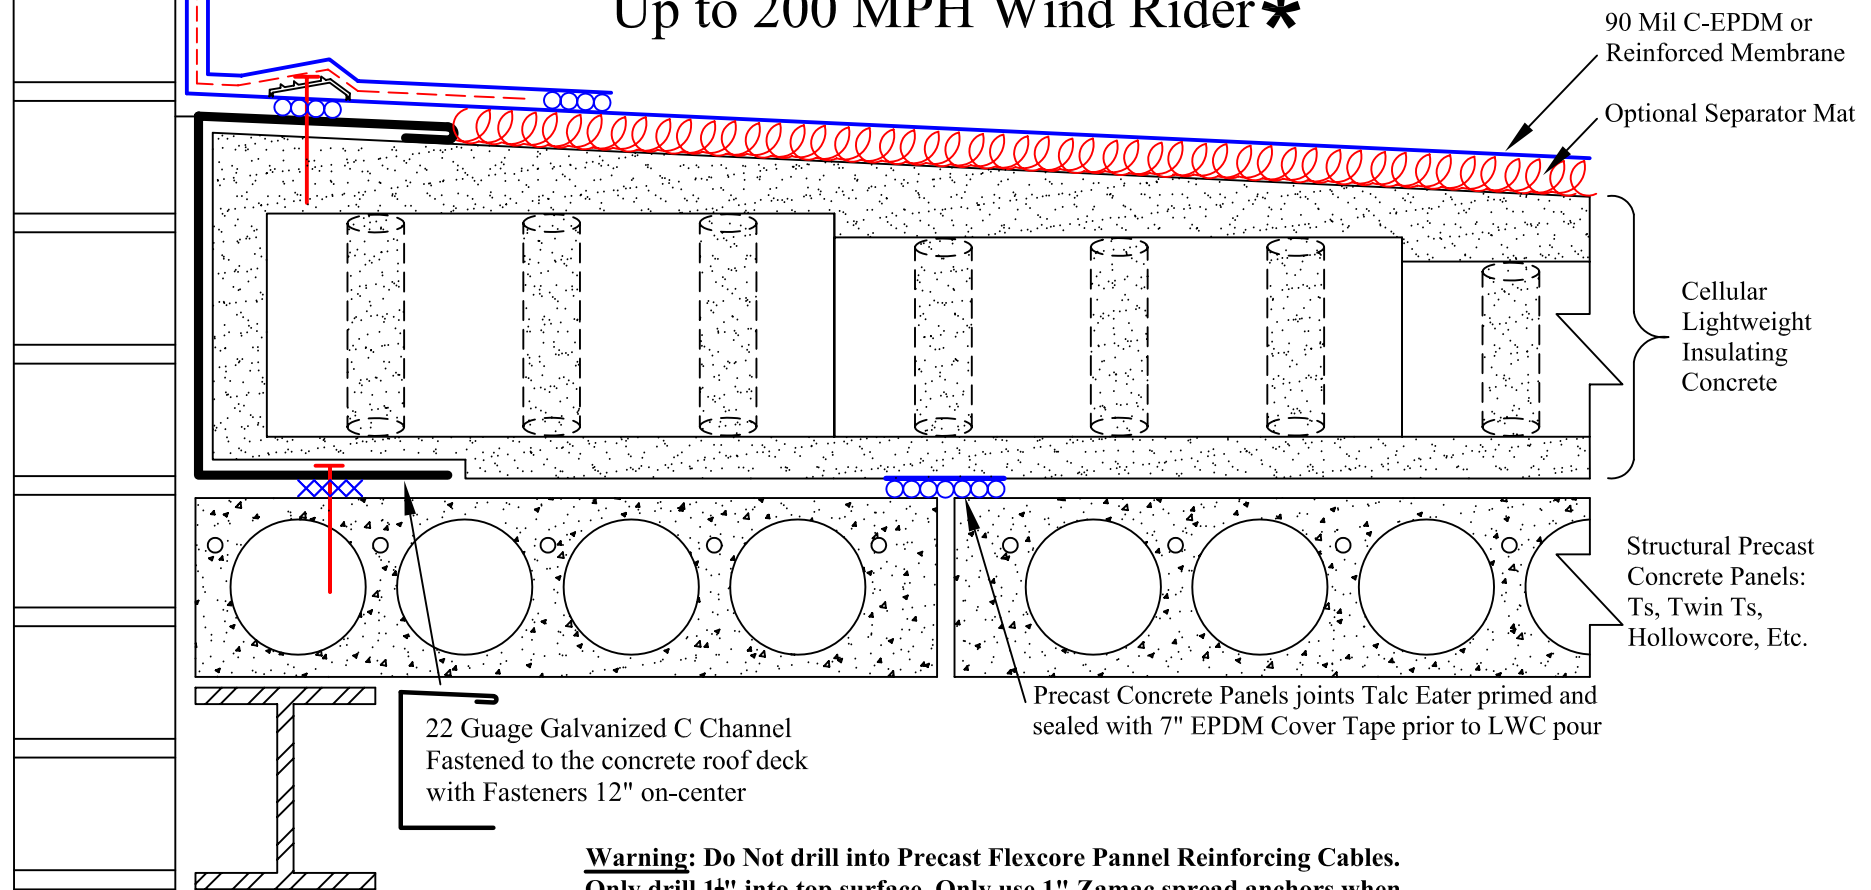

* For greater than 80 MPH Wind Rider, Air Seal must be approved by 2001 Co.

Warning: Do Not drill into Precast Flexcore Panel Reinforcing Cables. Only drill 1 1/4" into top surface. Only use 1" Zamac spread anchors when fastening into Precast Concrete Flexcore Deck Panels. Use 1" Zamac spread anchors when fastening into Precast Concrete Flexicore Deck Panels.

Step 3

| | | | |
|--|---------------|--|---------------|
| | 4" Seam Tape | | Term Bar Tape |
| | Adhesive | | Concrete |
| | Insulation | | OSB Board |
| | Air Seal Rope | | Gypsum |

| | |
|---|----------------------|
| Step 1 Edge Detail Non-Fastenable Deck | |
| Dwg #: Encap.(C-Channel1) | |
| Rev. Date: 10/21/10 | Drawn by: Delventhal |
| Dwg. Date: 6/8/06 | Approved by: |

2001 Company

325 Thomaston Av.
P.O. Box 2557
Waterbury, CT 06702-2557

© Thomas L. Kelly - Patent Pending