


Preferred Application Technique New Construction and Direct To Deck

2001 SYSTEM WITH FIBERGLASS REINFORCED SPRAY FOAM ON 22 GAUGE METAL DECK
 AIR SEAL UPSIDE DOWN COVER TAPE FOR PERIMETER AND PENETRATIONS

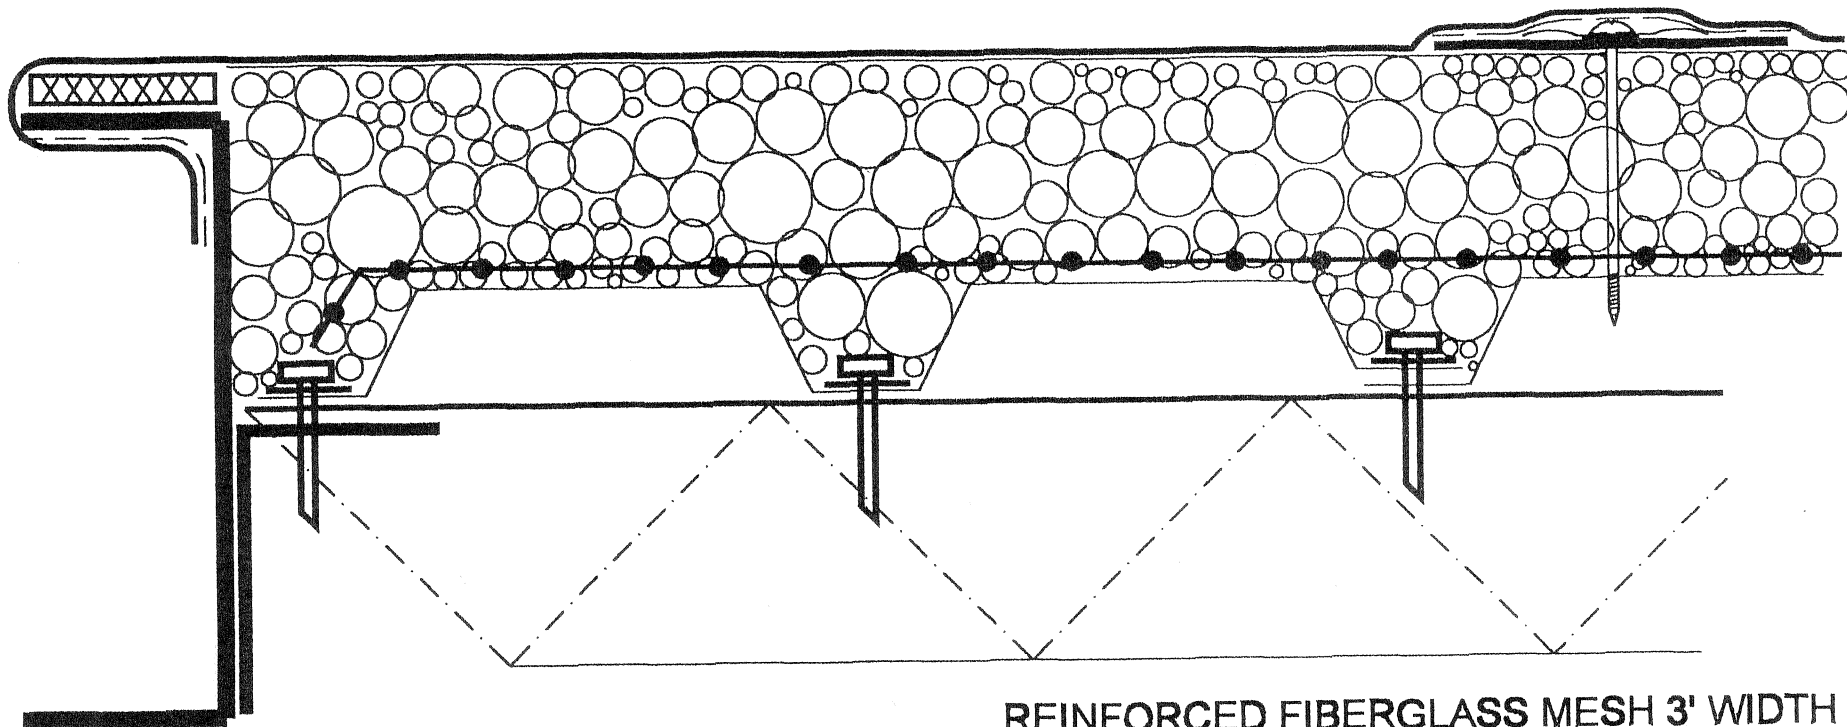

REINFORCED FIBERGLASS MESH 3' WIDTH
 TO OVERLAP AT METAL DECK JOISTS SO
 OVER SPRAY SEALS METAL DECK LAPS

TITLE:

FMTEST6: REINFORCED SPRAY FOAM
 DIRECT ON METAL DECK

| | | | |
|----------|----------|-----------------------------------|--------|
| DWG # | DATE | REV. DATE | SCALE |
| FMTEST6 | 1-19-99 | 4-5-99 | N.T.S. |
| DRAWN BY | APPROVED | © Thomas L. Kelly Patent Pend. | |
| S.H. | | | |

2001 COMPANY

325 Thomaston Ave.
 P.O. Box 2557
 Waterbury, CT 06702-2557
 800-537-7663

SPRAYFOAM

