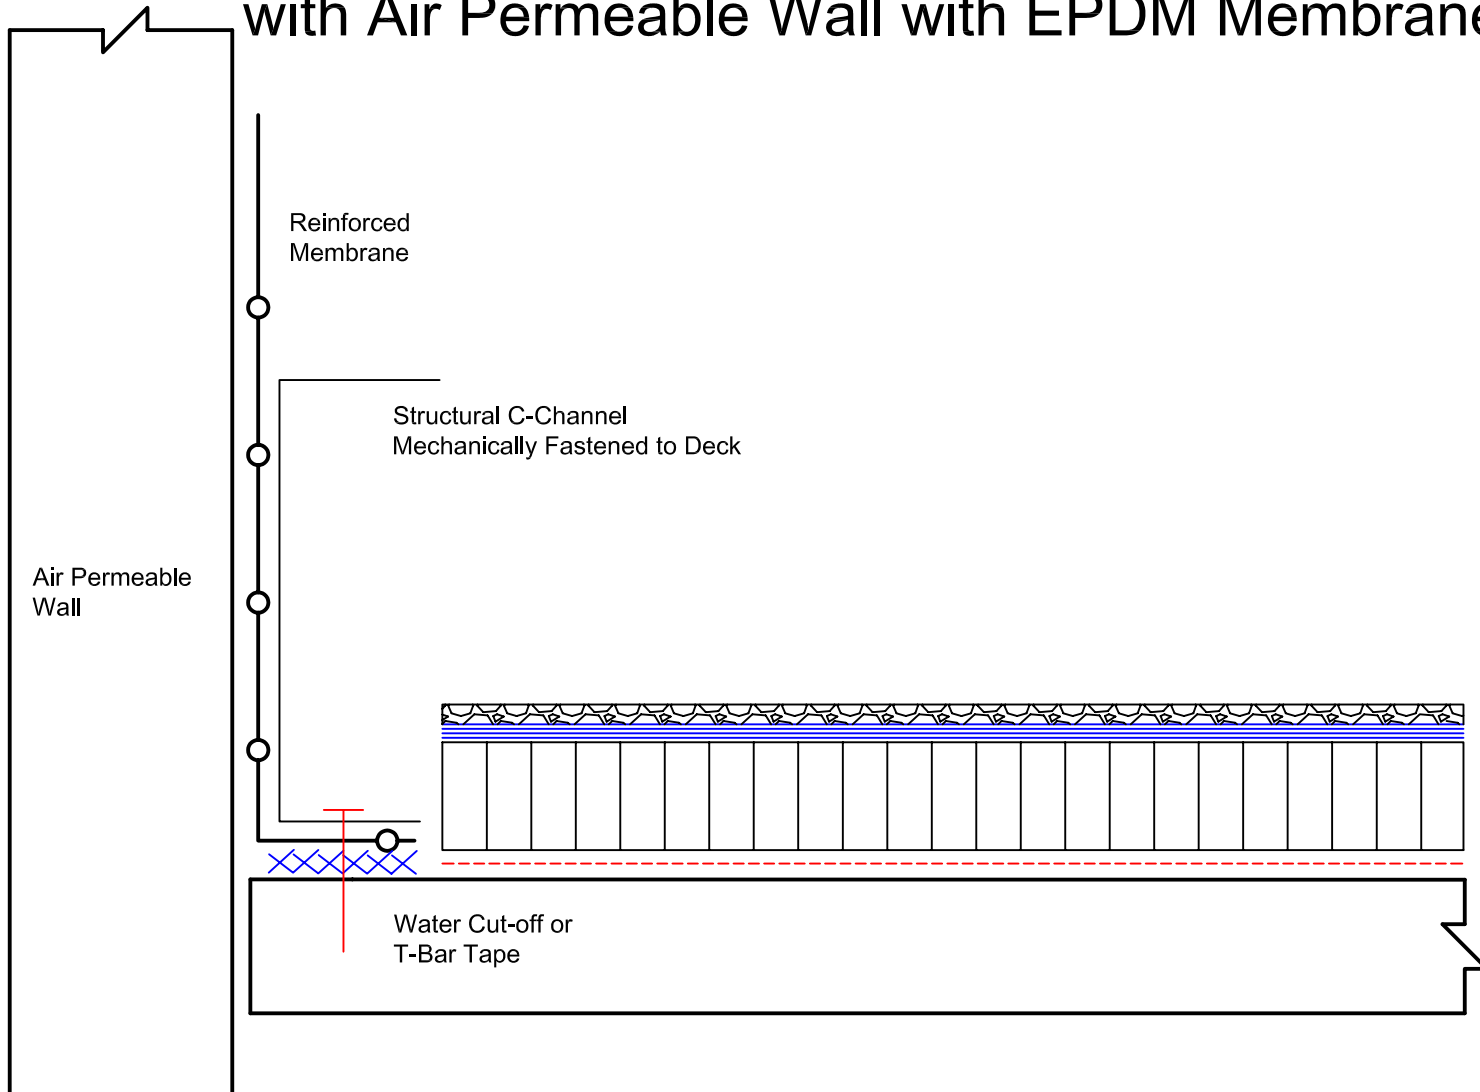

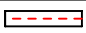
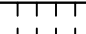






100 MPH+ C-Channel Air Seal on Monolithic Deck with Air Permeable Wall with EPDM Membrane



-  4" Seam Tape
-  Adhesive
-  Insulation
-  Air Seal Rope

-  Concrete
-  OSB Board
-  Gypsum

Existing Roof System 2/3	
Dwg #:	Drawn by: BH
Rev. Date:	Approved by:
Dwg. Date: 5/30/06	Scale: NTS

2001 Company

325 Thomaston Av.
P.O. Box 2557
Waterbury, CT 06702-2557

© Thomas L. Kelly - Patent Pending