


100 MPH+ C-Channel Air Seal on Monolithic Deck with Air Permeable Wall with EPDM Membrane

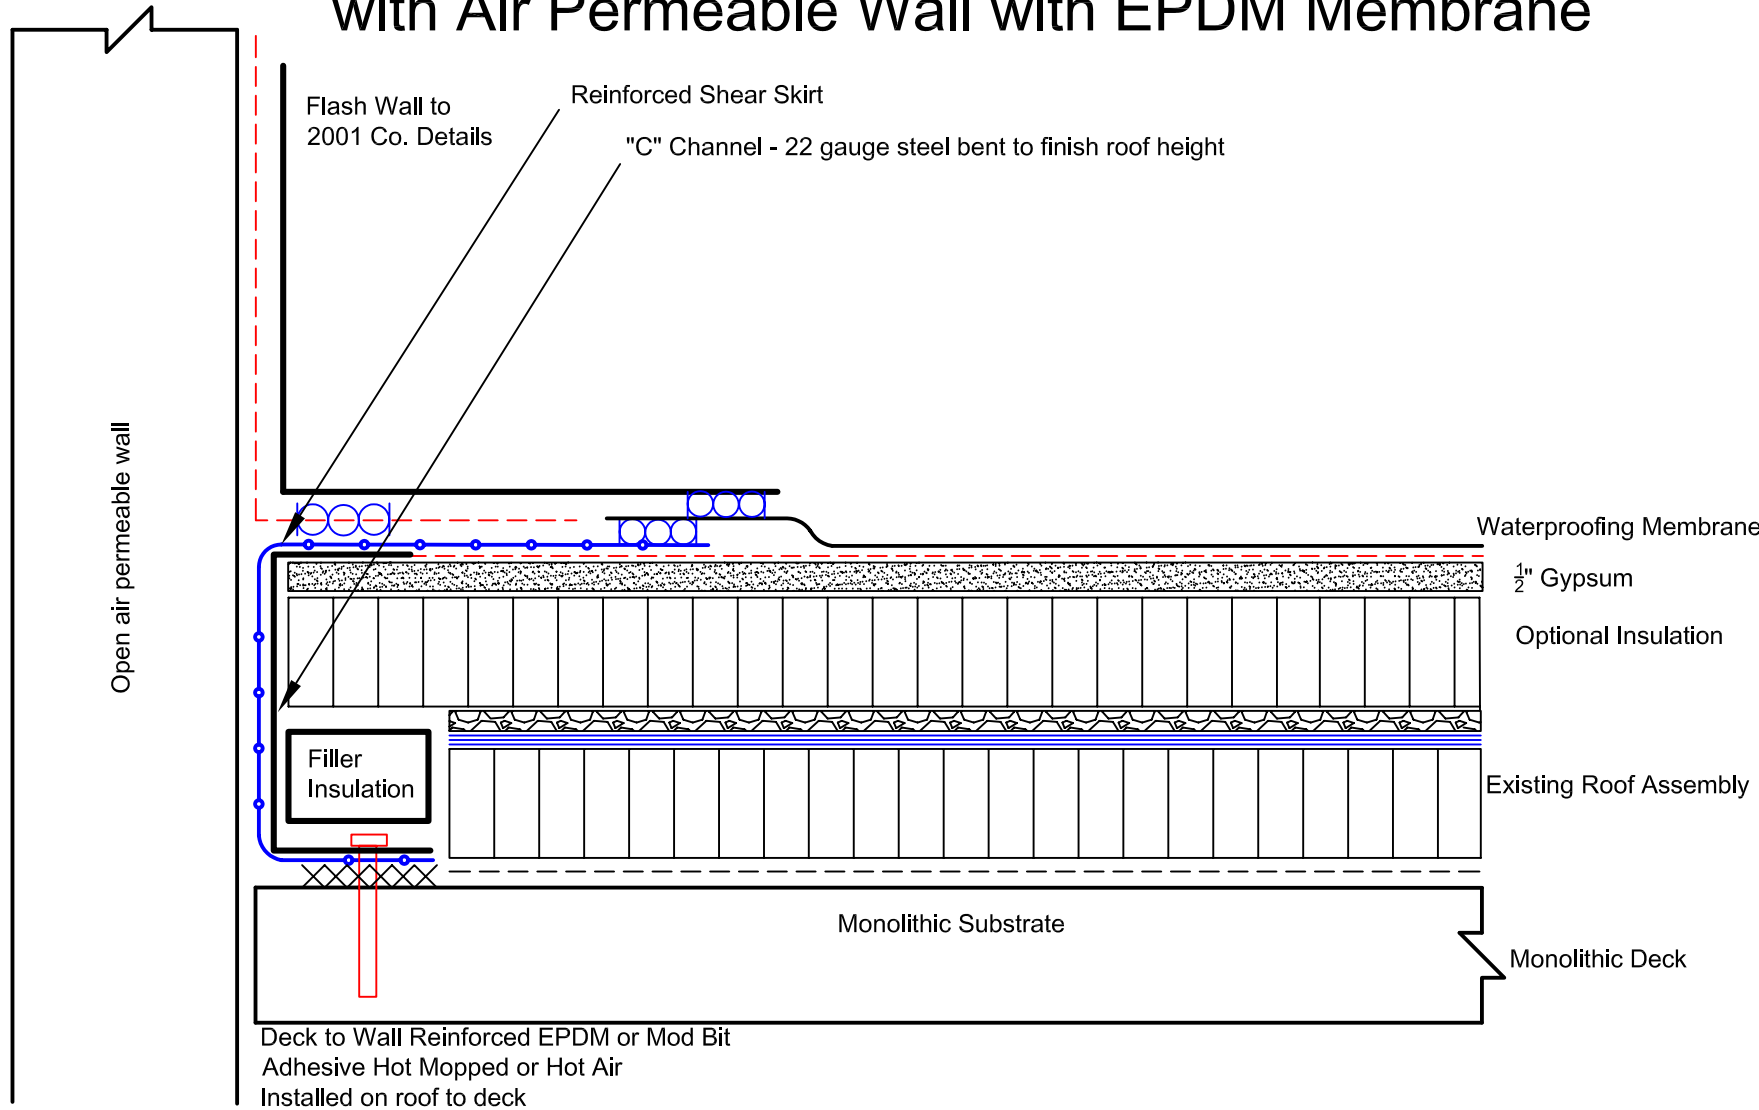

- 4" Seam Tape
- Adhesive
- Insulation
- Air Seal Rope

- Concrete
- OSB Board
- Gypsum

Existing Roof System 3/3	
Dwg #:	Drawn by: BH
Rev. Date:	Approved by:
Dwg. Date: 5/30/06	Scale: NTS

2001 Company

325 Thomaston Av.
 P.O. Box 2557
 Waterbury, CT 06702-2557

© Thomas L. Kelly - Patent Pending