


C-Channel Air Seal Deck to Wall with Shear Skirt

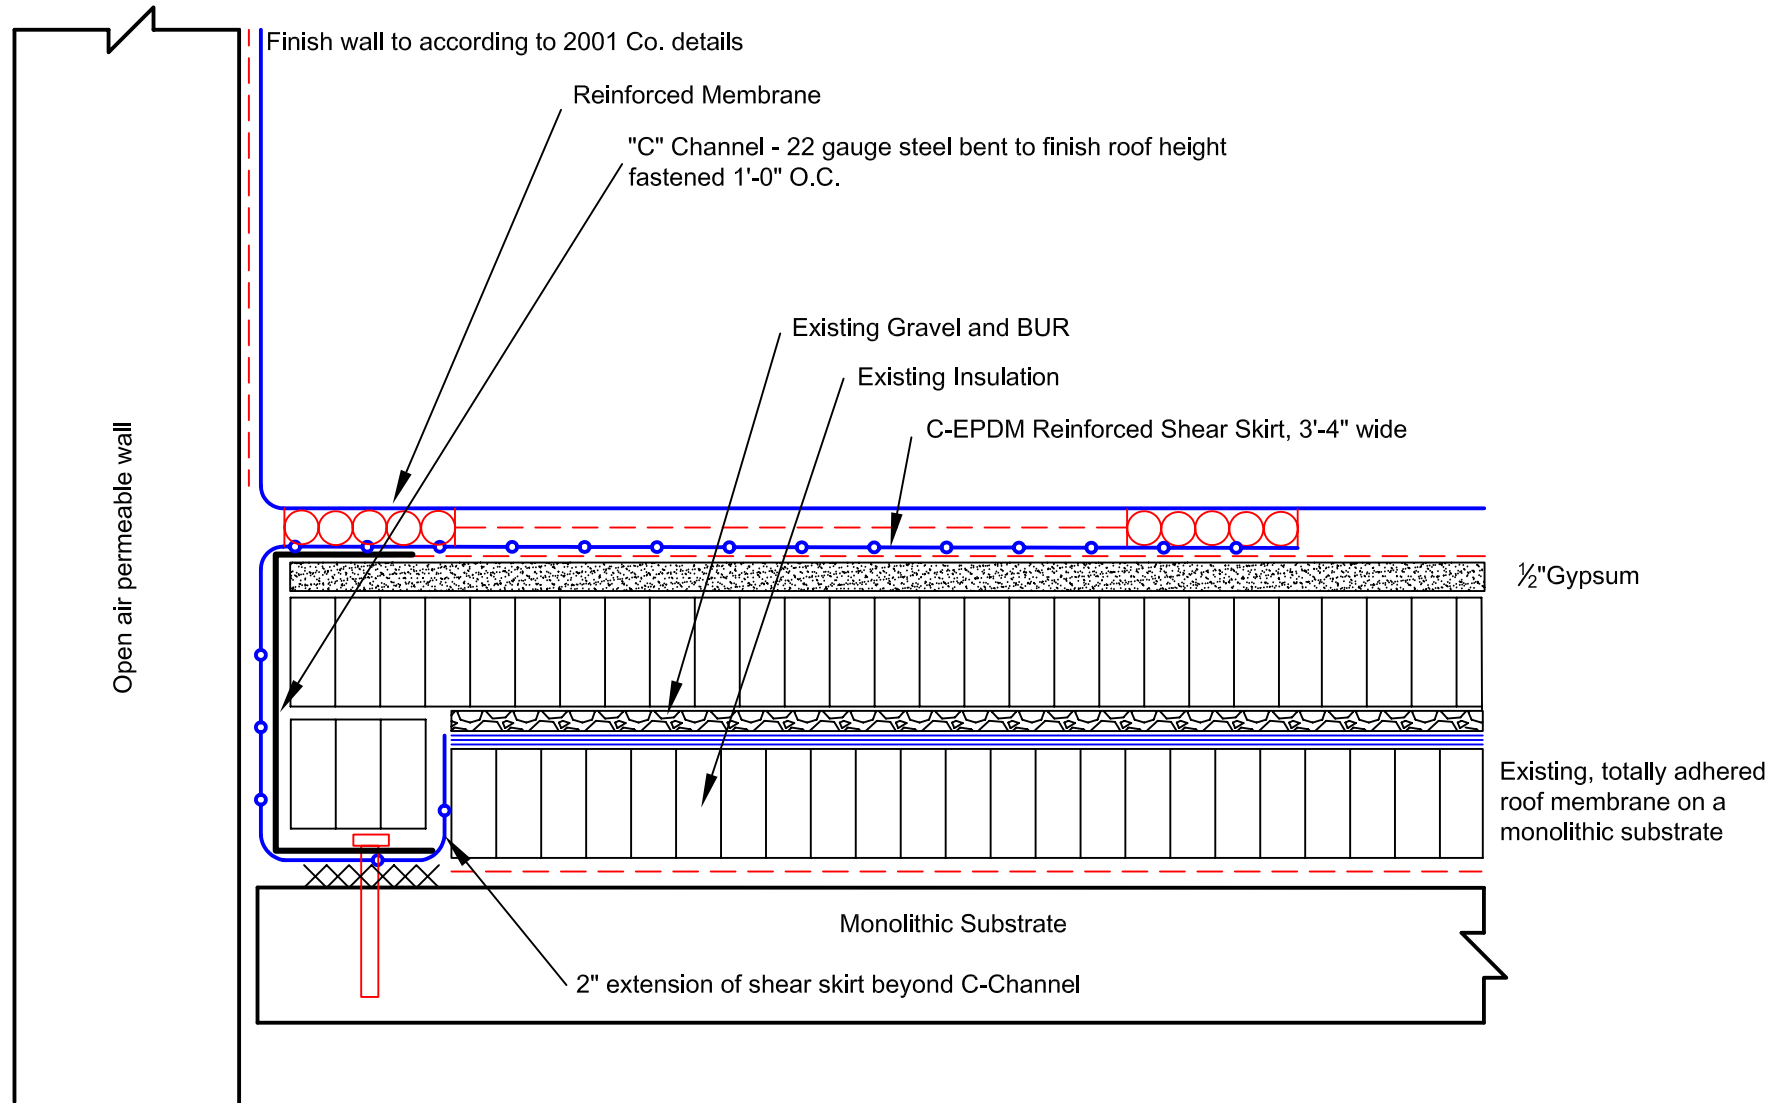

	4" Seam Tape
	Adhesive
	Insulation
	Air Seal Rope

	Concrete
	OSB Board
	Gypsum

C-Channel Air Seal	
Dwg #: AirSeal(CChannel)	Drawn by: BH
Rev. Date: 10/19/09	Approved by:
Dwg. Date: 5/30/06	Scale: NTS

2001 Company

325 Thomaston Av.
P.O. Box 2557
Waterbury, CT 06702-2557

© Thomas L. Kelly - Patent Pending