


# 2001 Direct to Deck Air Seal and Water Dam

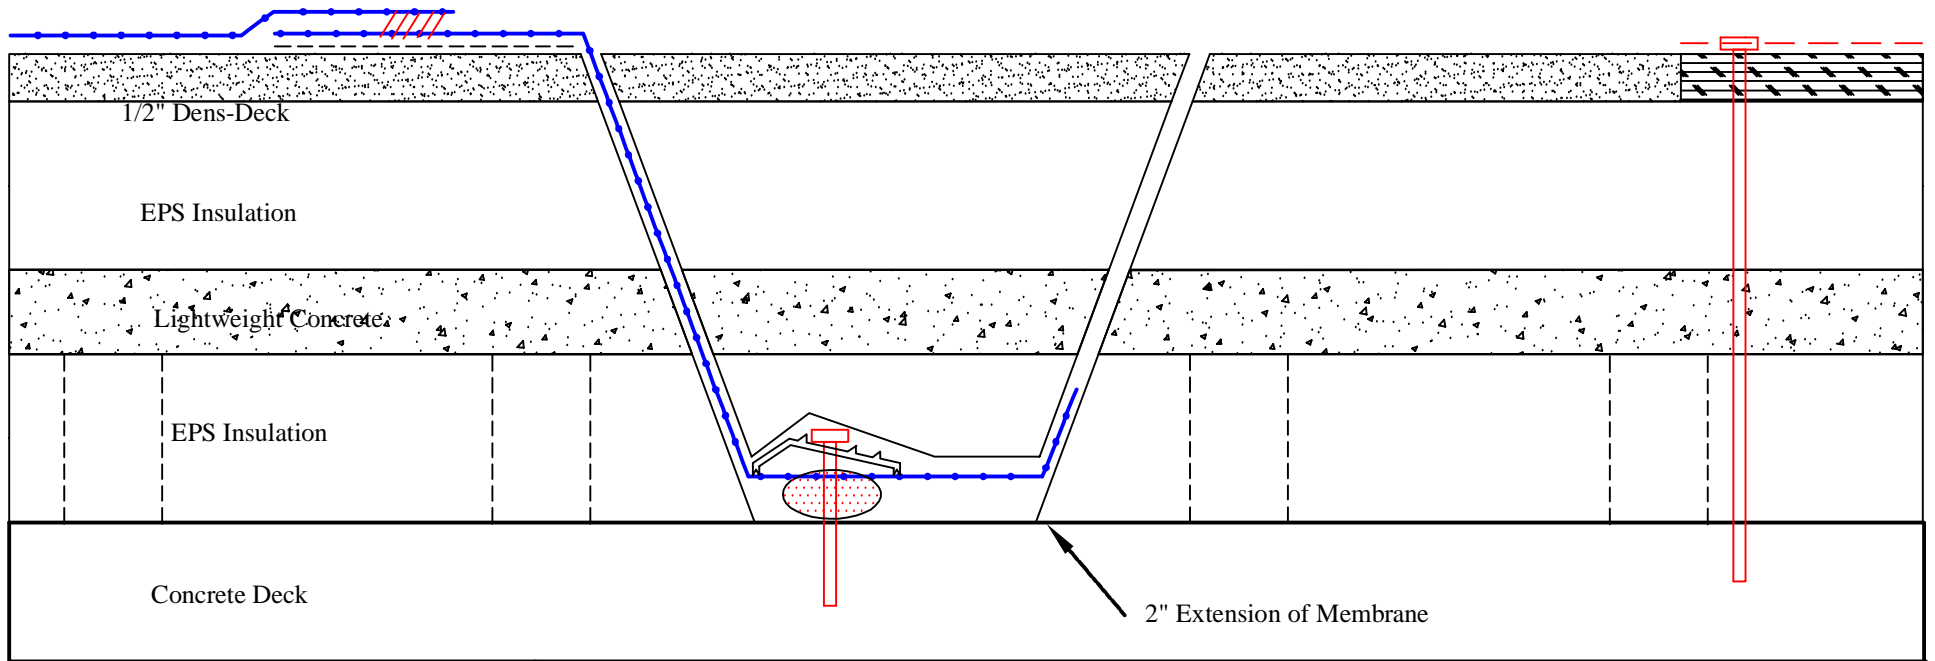

	4" Seam Tape
	Adhesive
	Insulation
	Air Seal Rope

	Concrete
	OSB Board
	Gypsum

<b>Direct to Deck</b>	
<b>Dwg #:</b>	<b>Drawn by: BH</b>
<b>Rev. Date:</b>	<b>Approved by:</b>
<b>Dwg. Date: 5/31/06</b>	<b>Scale: NTS</b>

**2001 Company**

325 Thomaston Av.  
P.O. Box 2557  
Waterbury, CT 06702-2557

© Thomas L. Kelly - Patent Pending