


2001 Direct to Deck Air Seal and Water Dam

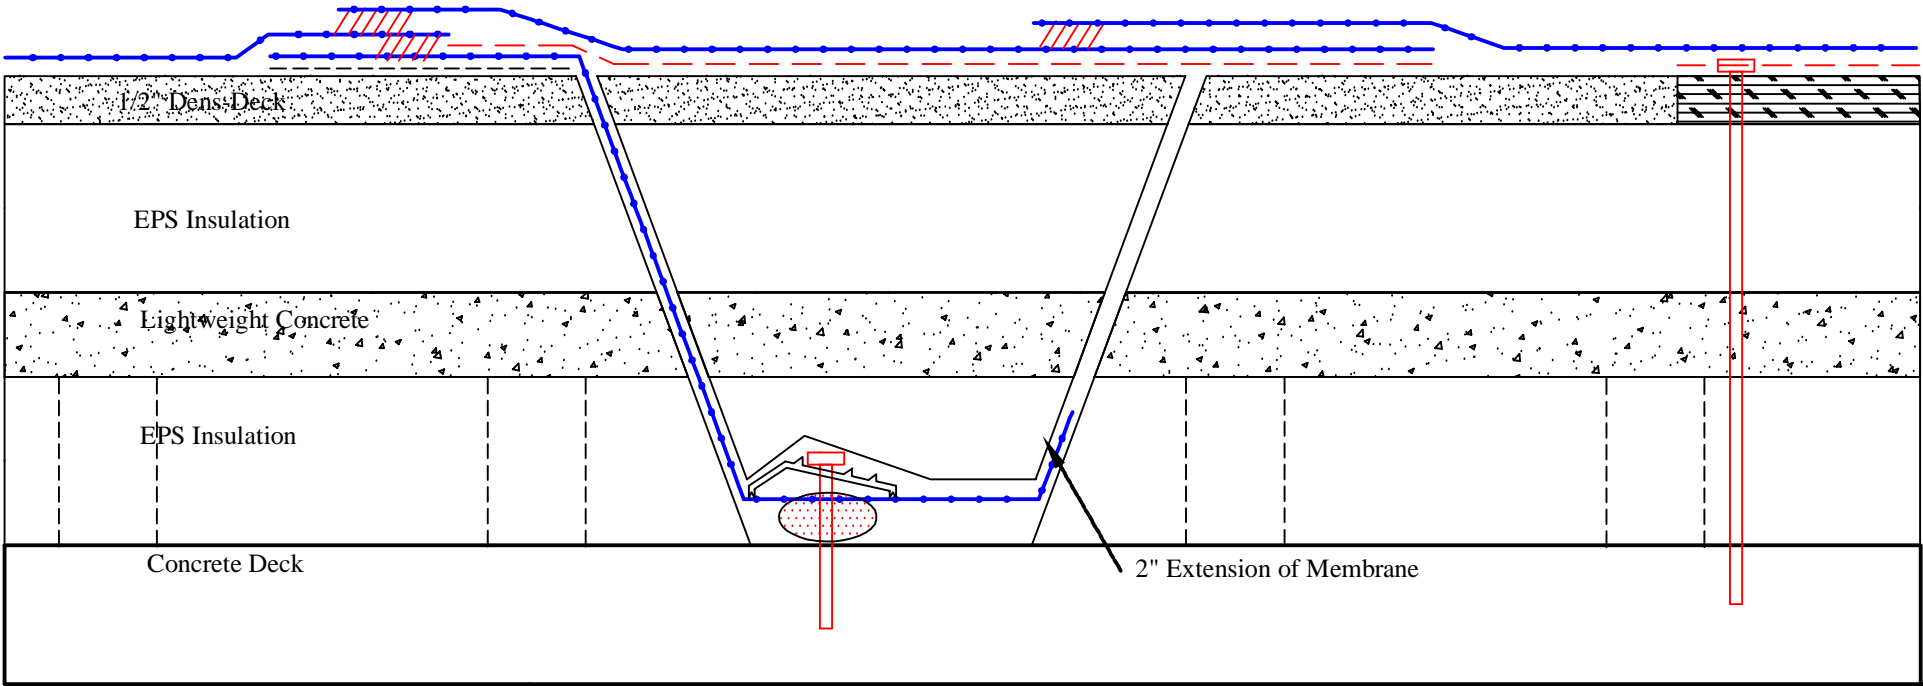

4" Seam Tape	Concrete
Adhesive	OSB Board
Insulation	Gypsum
Air Seal Rope	

Direct to Deck	
Dwg #:	Drawn by: BH
Rev. Date:	Approved by:
Dwg. Date: 5/31/06	Scale: NTS

2001 Company

325 Thomaston Av.
P.O. Box 2557
Waterbury, CT 06702-2557

© Thomas L. Kelly - Patent Pending