


Non Fastenable Wall Air Seal Reinforced Shear Skirt Fastened to Deck 100 mph+ Wind Rider

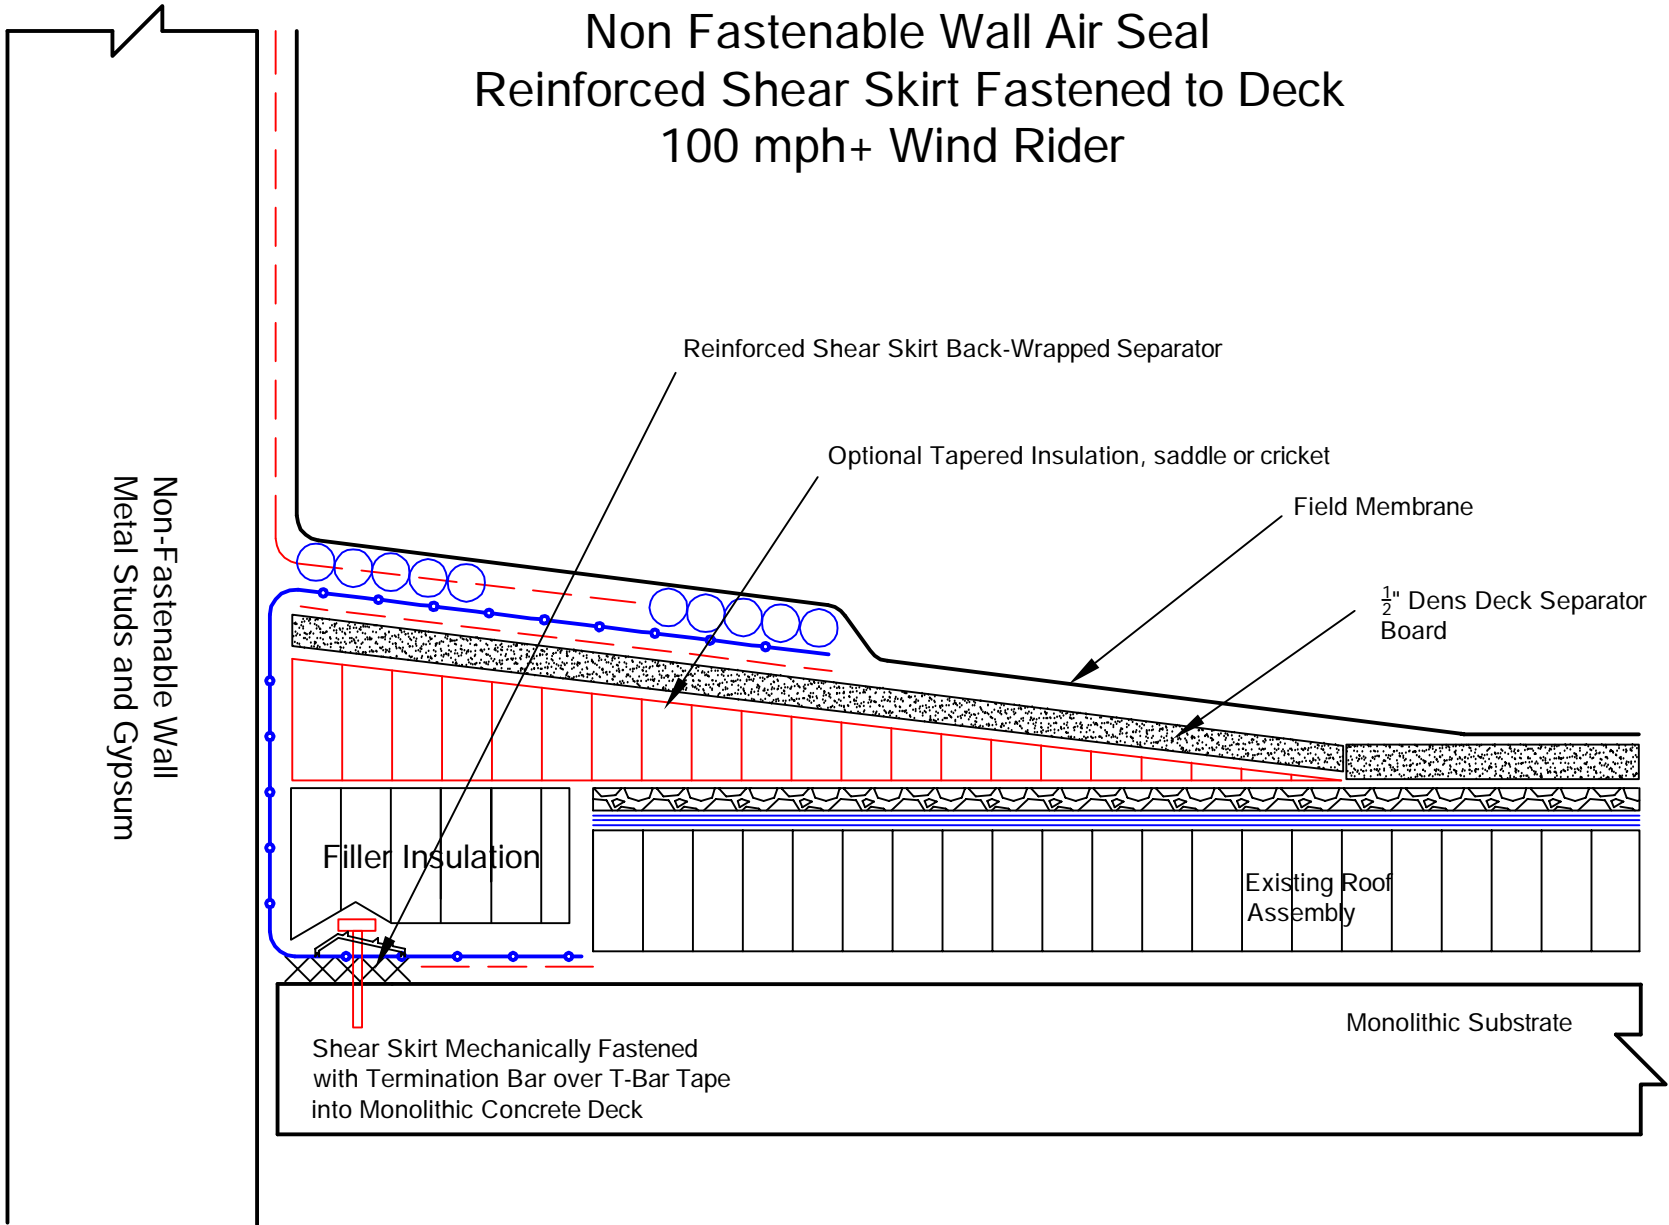

	4" Seam Tape
	Adhesive
	Insulation
	Air Seal Rope

	Concrete
	OSB Board
	Gypsum

Non Fastenable Wall Air Seal	
Dwg #: Shear Skirt to Deck	Drawn by: BH
Rev. Date: 5/29/08	Approved by:
Dwg. Date: 5/30/06	Scale: NTS

2001 Company

325 Thomaston Av.
P.O. Box 2557
Waterbury, CT 06702-2557

© Thomas L. Kelly - Patent Pending