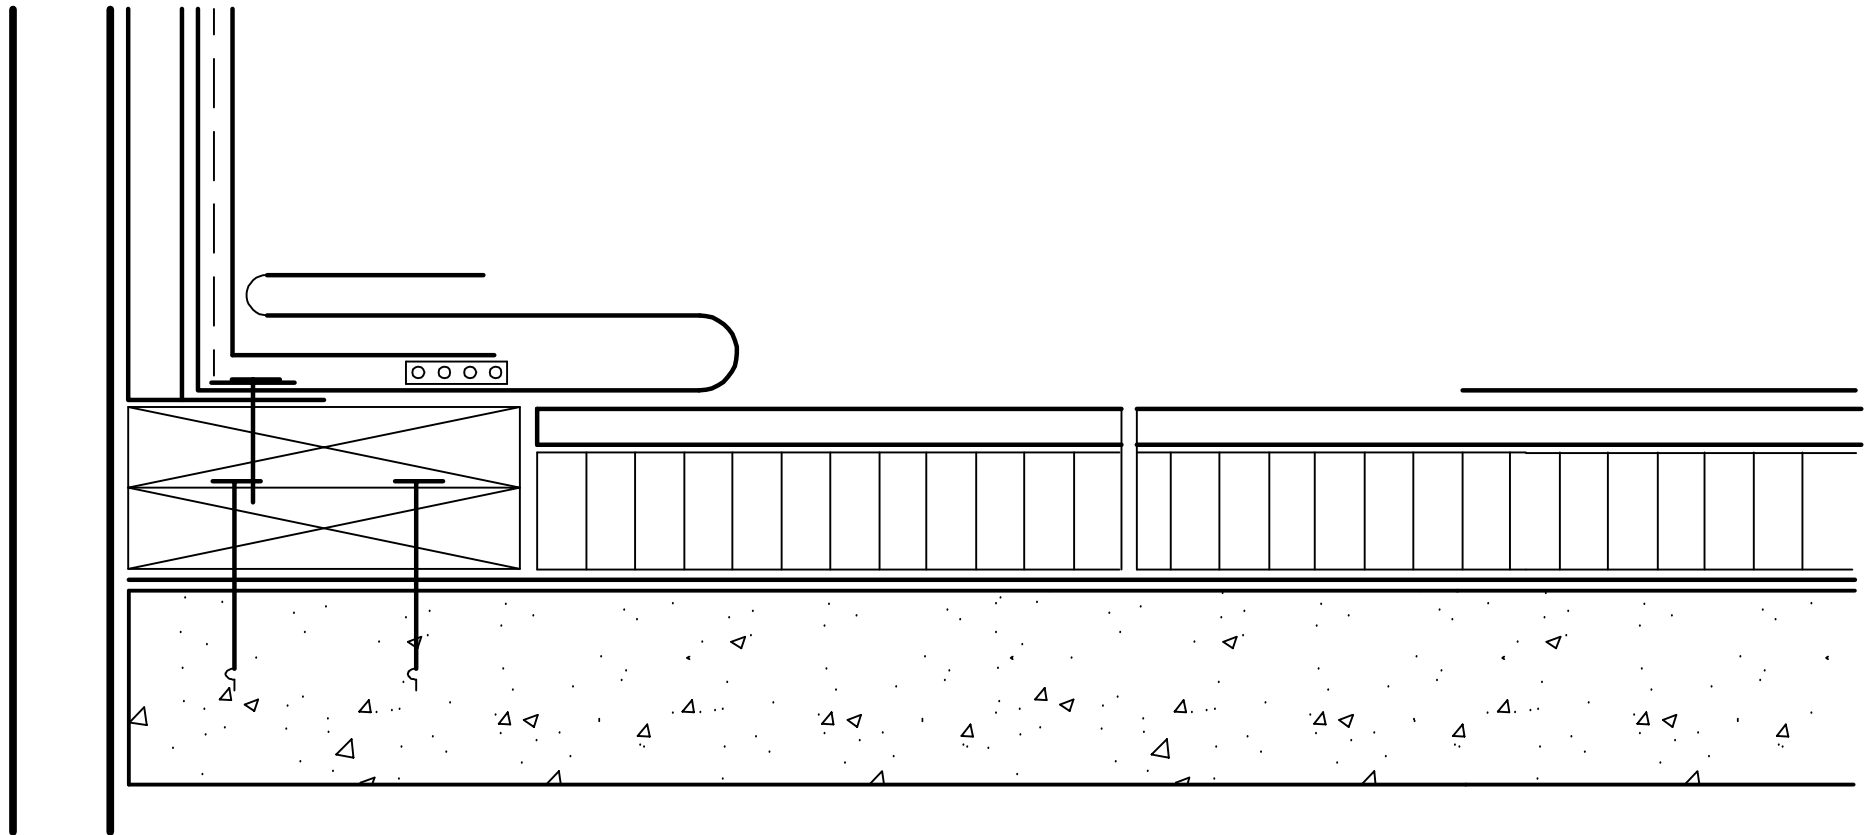

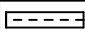
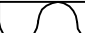



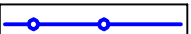


Retrofit Air Seal Termination Of A New Curb Installed Without An Air Seal On An Existing 2001 Vented Roof Assembly Shear Skirt Direct To Deck Air Seal



-  4" Seam Tape
-  Adhesive
-  Insulation
-  Air Seal Rope

-  Termination Bar
-  Lightweight Concrete
-  Reinforced Shear Skirt

Retrofit Air Seal Termination Of A New Curb Installed Without An Air Seal On An Existing 2001 Vented Roof Assembly	
C-EPDM-SS-Concrete-Retrofit 2	Drawn by: Anton D. Simms
Rev. Date:	Approved by:
Dwg. Date: 9-23-10	Scale: NTS

2001 Company

325 Thomaston Av.
P.O. Box 2557
Waterbury, CT 06702-2557

© Thomas L. Kelly - Patent Pending