




Two Existing Roofs, 2nd Permeated 2' O.C. For Self Drying

Up To 80 MPH Wind Rider *

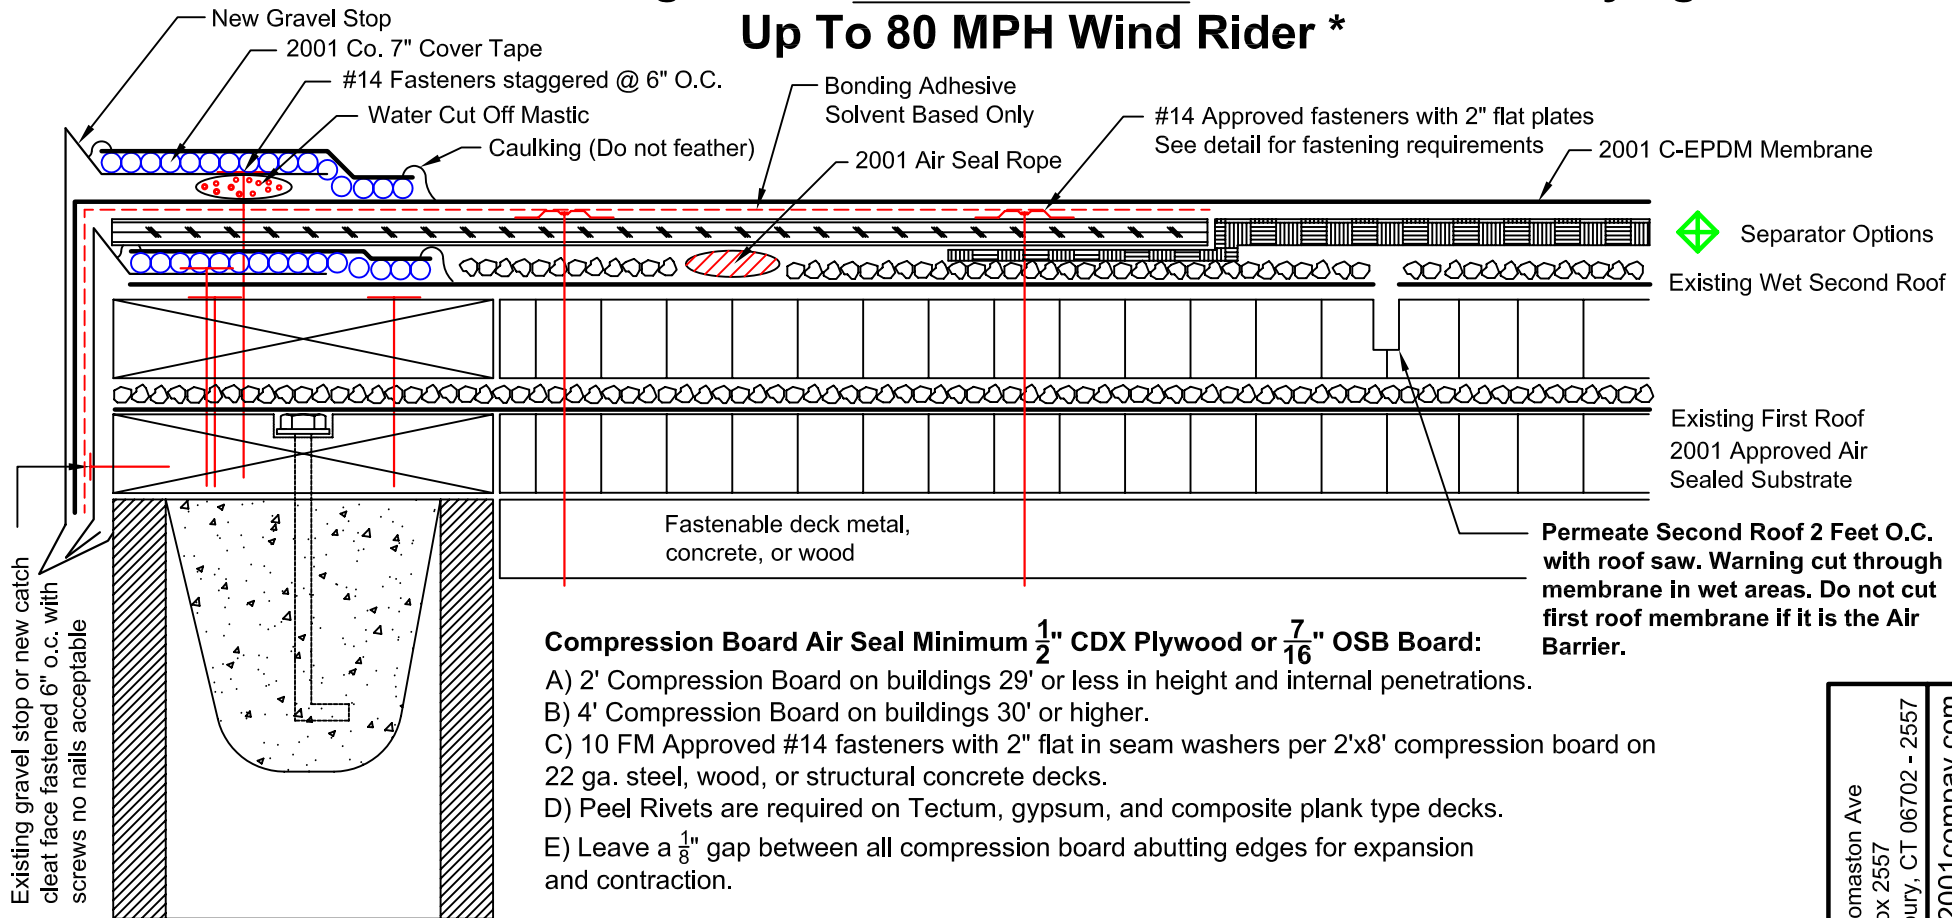

Existing gravel stop or new catch cleat face fastened 6" o.c. with screws no nails acceptable

Hurricane Backwrap compression board details required on Wind Riders over 80 MPH and in states where solvent base adhesives are prohibited.

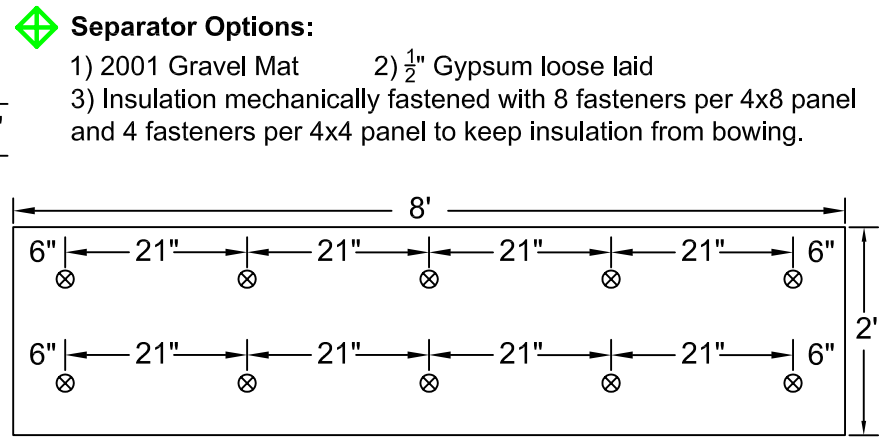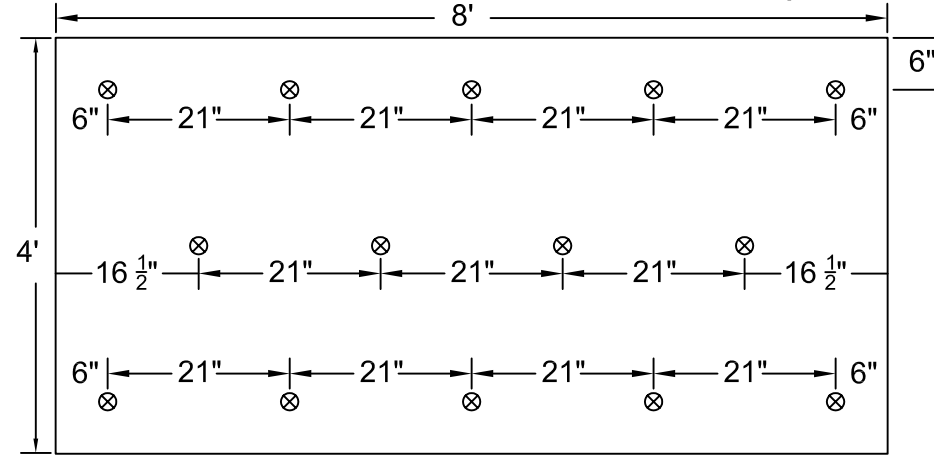

* For greater than 60 MPH Wind Rider, Air Seal details and deck air seal methods must be pre approved by 2001 Company

E-OSB-103	Drwn by: Anton D Simms
C-EPDM-FD-CB-GS-80-Perm	
© Thomas L Kelly Patent Pending	

325 Thomaston Ave
 P.O. Box 2557
 Waterbury, CT 06702 - 2557
 www.2001compay.com

