


# Spring Flange Air Seal on a Monolithic Deck 100+ MPH Wind Rider \* C-EPDM Membrane

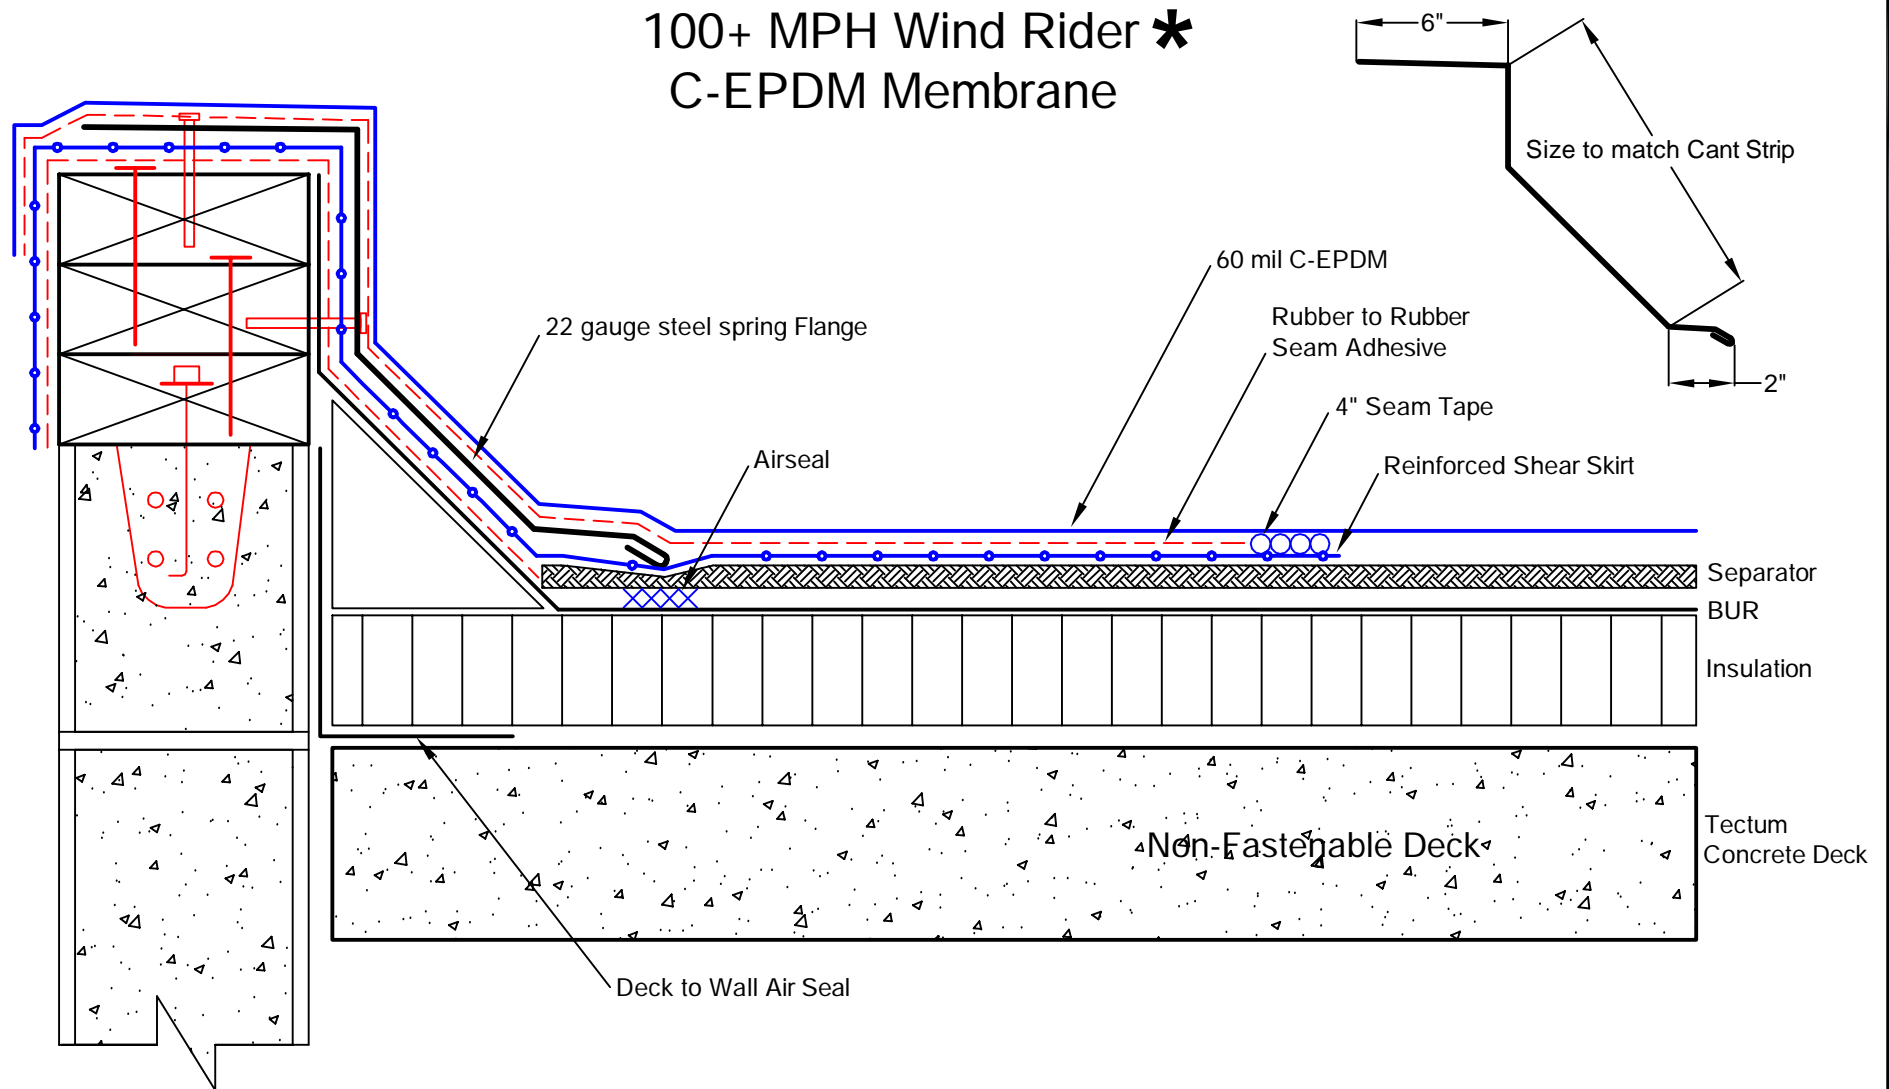

\* FOR WIND RIDER OF OVER 60 MPH, VERIFICATION OF EXISTING ROOF ATTACHMENT TO THE DECK IS REQUIRED.  
SOME EXISTING ROOFS MAY REQUIRE PERIMETER CORNER AND SUBSTRATE REFASTENING.

C-EPDM

|  |               |  |           |
|--|---------------|--|-----------|
|  | 4" Seam Tape  |  | Caulk     |
|  | Adhesive      |  | Concrete  |
|  | Insulation    |  | OSB Board |
|  | Air Seal Rope |  | Gypsum    |

| Steel Spring Flange |                      |
|---------------------|----------------------|
| Dwg #:              | Drawn by: Delventhal |
| Rev. Date: 12/29/10 | Approved by:         |
| Dwg. Date: 11/24/09 | Scale: NTS           |

**2001 Company**  
 325 Thomaston Av.  
 P.O. Box 2557  
 Waterbury, CT 06702-2557  
 © Thomas L. Kelly - Patent Pending