


### Install Spring Flange with Water Cut-off Mastic

Install 8"x8" 22 gauge steel spring flange with heavy beads of water cut-off mastic to air seal wall to roof surface expansion interface

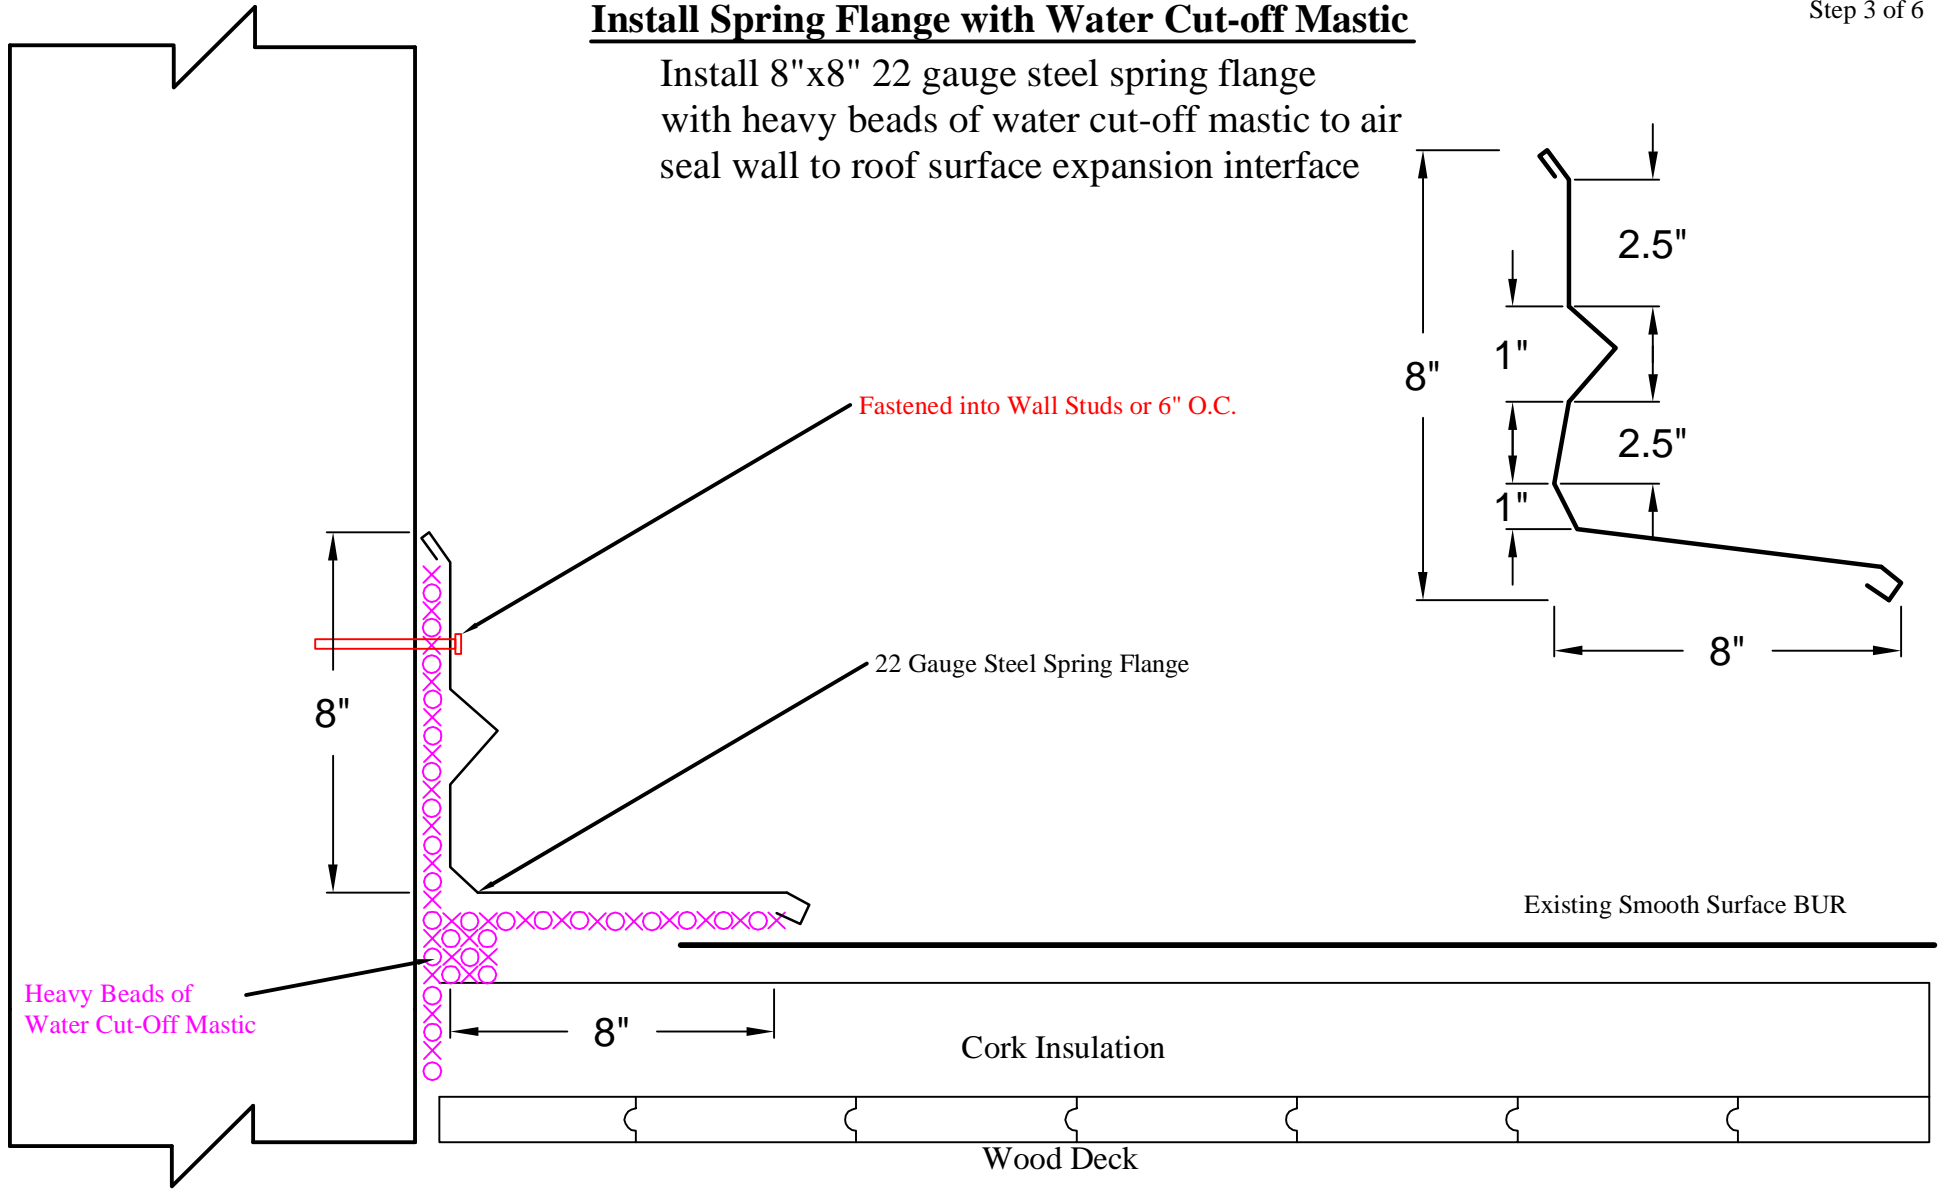

	4" Seam Tape		Separator Mat
	Adhesive		Concrete
	Insulation		OSB Board
	Air Seal Rope		Gypsum

**Project:** Allied Freezer - Mt. Morris, NY

<b>Dwg #:</b> Step 3 of 6	<b>Drawn by:</b> WW
<b>Rev. Date:</b> 4/28/08	<b>Approved by:</b> TK
<b>Dwg. Date:</b> 04/25/08	<b>Scale:</b> NTS

**2001 Company**

325 Thomaston Av.  
P.O. Box 2557  
Waterbury, CT 06702-2557

© Thomas L. Kelly - Patent Pending