


### Install Cricket

Install floating cricket (min. 12" insulation) over spring flange air seal to insulate interior freezer cold migration at wall to deck interface

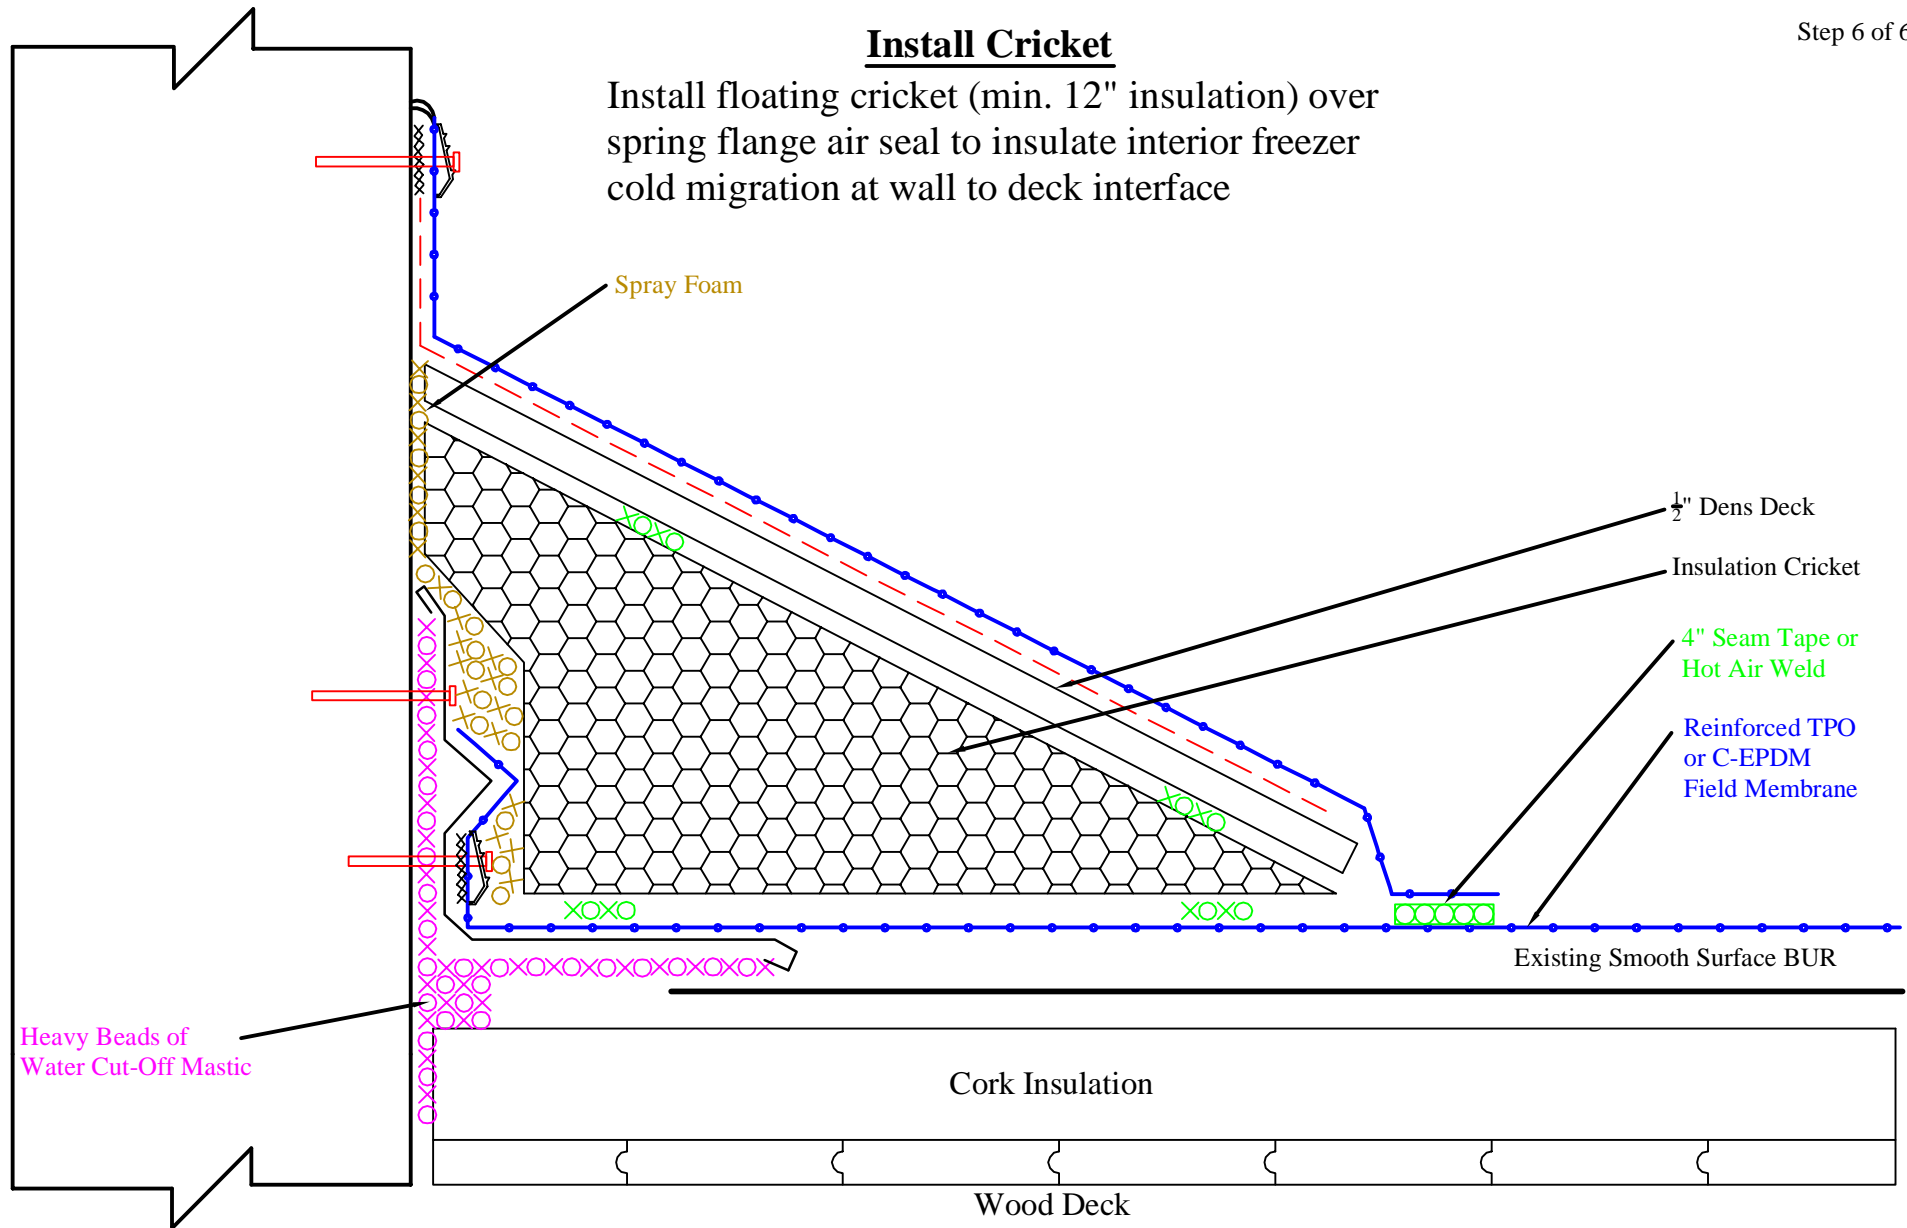

4" Seam Tape	Separator Mat
Adhesive	Concrete
Insulation	OSB Board
Air Seal Rope	Gypsum

<b>Project: Allied Freezer - Mt. Morris, NY</b>	
Dwg #: Step 6 of 6	Drawn by: WW
Rev. Date: 4/28/08	Approved by: TK
Dwg. Date: 04/25/08	Scale: NTS

**2001 Company**

325 Thomaston Av.  
P.O. Box 2557  
Waterbury, CT 06702-2557

© Thomas L. Kelly - Patent Pending