


Spring Flange Airseal over Wall Expansion Joint

Direct Membrane Termination To Vertical Wall

Totally Adhered C-EPDM

Up To 80 MPH *

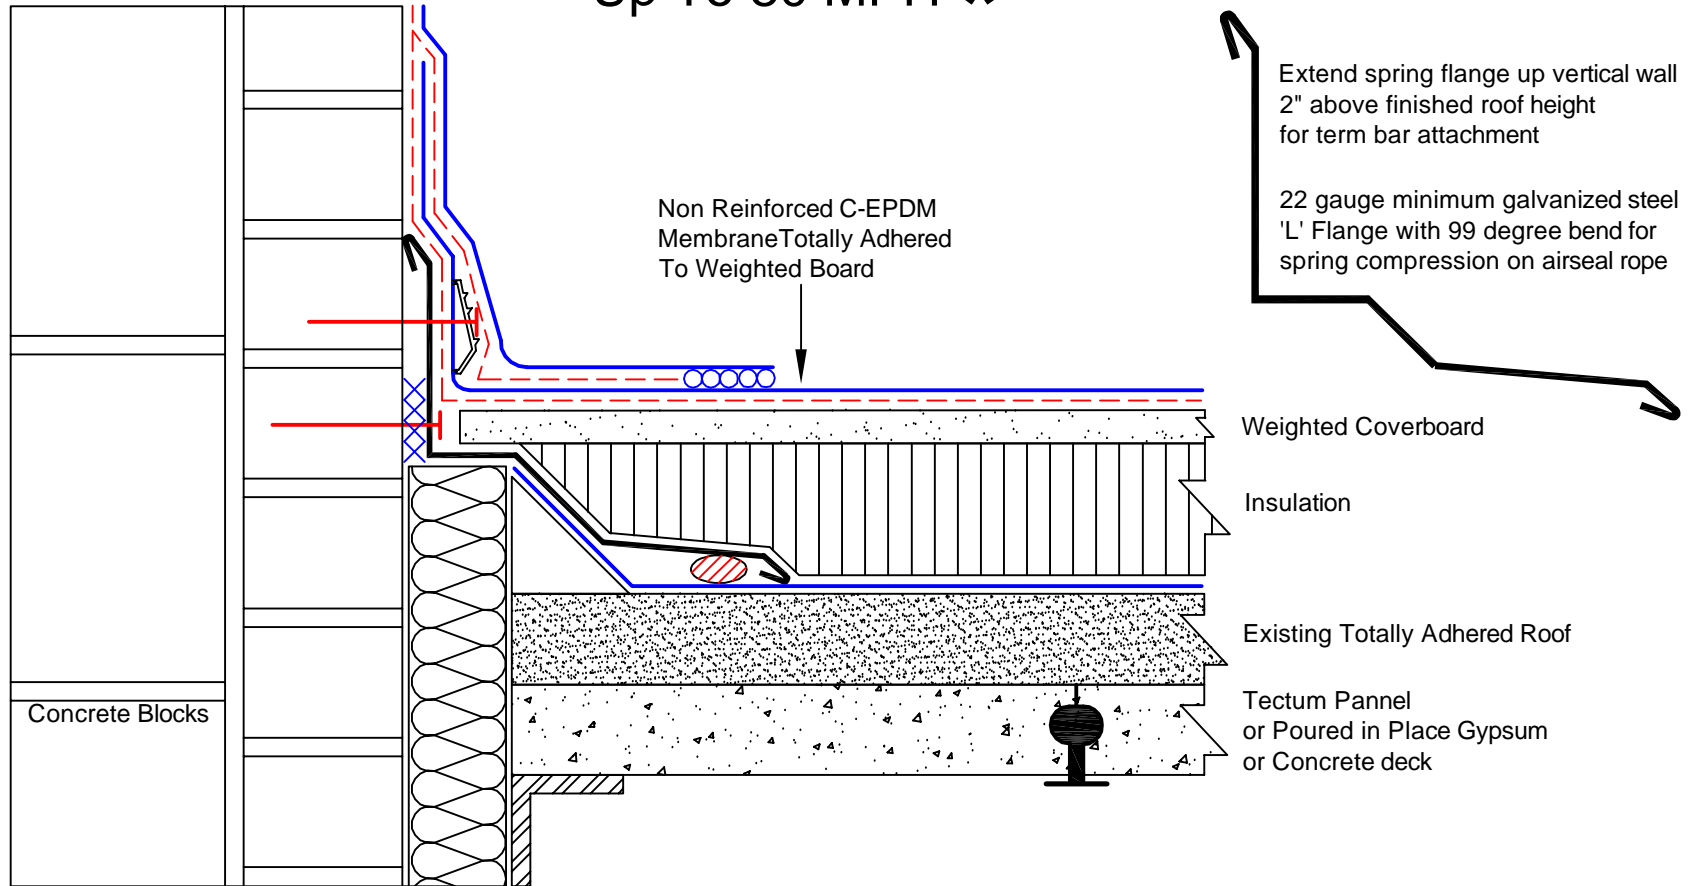

*** For greater than 80 MPH Wind Rider, the Wall To Deck Air Seal must be approved by 2001 Co. for specific Wall To Deck Construction.**

C-EPDM-SFAS/DMT-80-VW

	4" Seam Tape		Wood
	Adhesive		Gypsum
	Insulation		Concrete
	2001 Term. Bar Tape		Existing Roof

Spring Flange Air Seal Over Wall Expansion Joint

Dwg #: C-EPDM-SFAS/DMT-80-VW

Rev. Date: 7/19/10

Drawn by: Delventhal

Dwg. Date: 7/19/10

Approved by:

2001 Company

325 Thomaston Av.
P.O. Box 2557
Waterbury, CT 06702-2557

© Thomas L. Kelly - Patent Pending