


# Earthquake Spring Flange Wall to Deck Air Seal up to 150 MPH Wind Rider

Spring flange, 22 gauge galvanized steel, air seal on poured in place monolithic concrete deck to free standing wall.  
Spring Flange designed to take up building movement from an earthquake, and air seal deck to wall expansion area

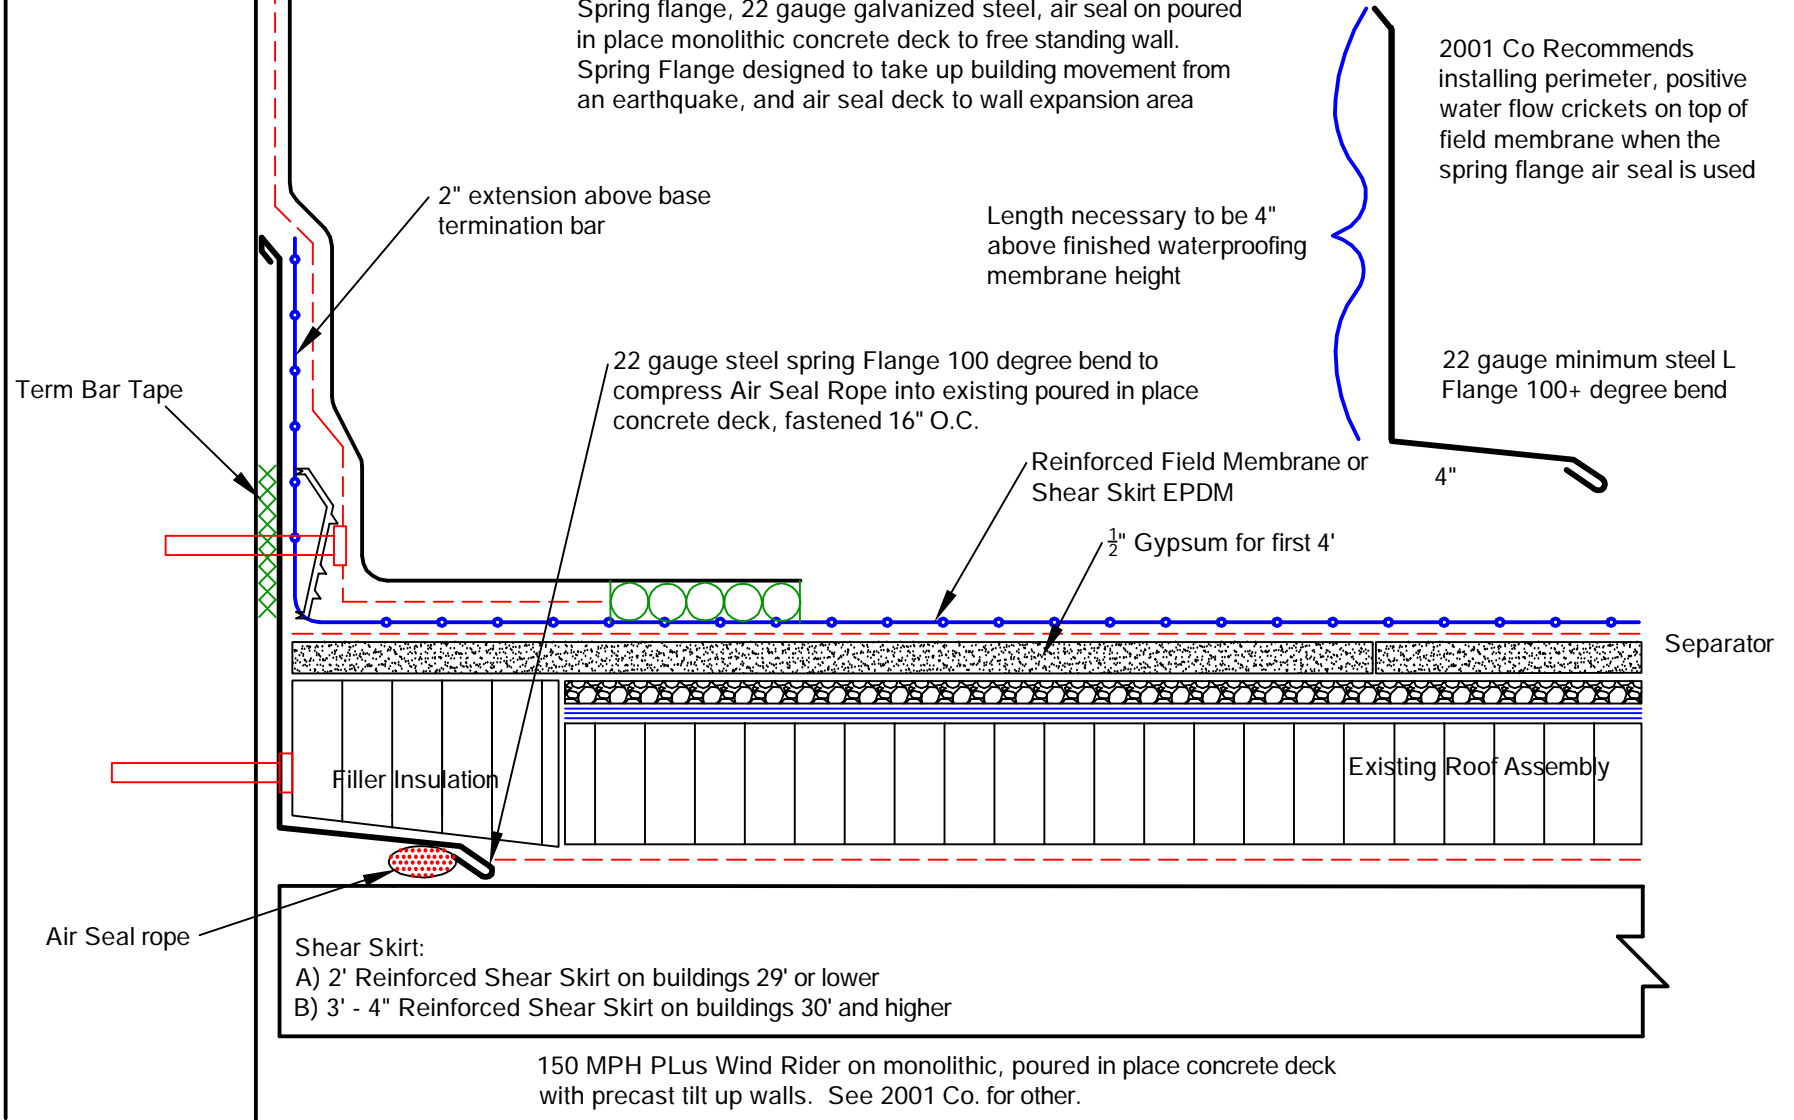

	4" Seam Tape
	Adhesive
	Insulation
	Air Seal Rope

	Concrete
	OSB Board
	Gypsum

Steel Spring Flange	
Dwg #: SteelSpringEPDM2	Drawn by: WTW
Rev. Date: 11/04/09	Approved by:
Dwg. Date: 5/30/06	Scale: NTS

**2001 Company**  
 325 Thomaston Av.  
 P.O. Box 2557  
 Waterbury, CT 06702-2557  
 © Thomas L. Kelly - Patent Pending