
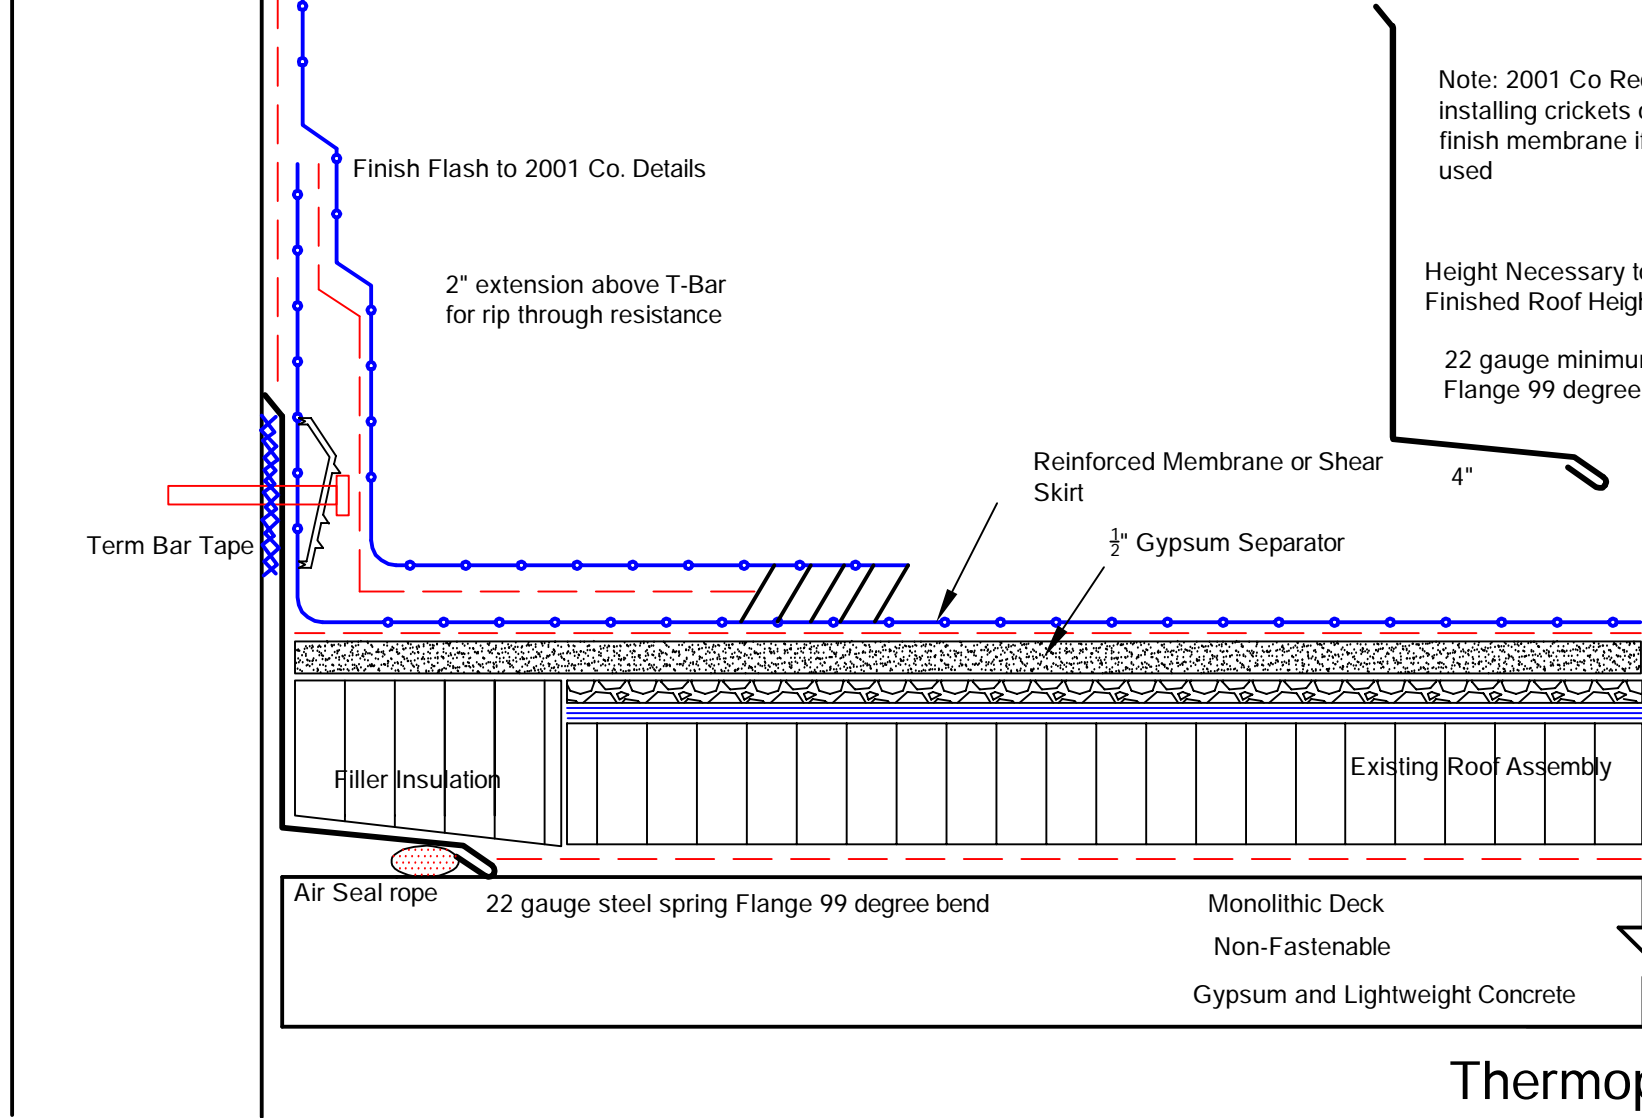
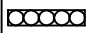



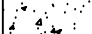



# Steel Spring Flange Deck to Wall Air Seal

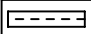

-  4" Seam Tape
-  Adhesive
-  Insulation
-  Air Seal Rope

-  Concrete
-  OSB Board
-  Gypsum

Steel Spring Flange Air Seal	
Dwg #: SteelSpringTP	Drawn by: BH
Rev. Date:	Approved by:
Dwg. Date: 5/30/06	Scale: NTS

**2001 Company**

325 Thomaston Av.  
P.O. Box 2557  
Waterbury, CT 06702-2557

© Thomas L. Kelly - Patent Pending