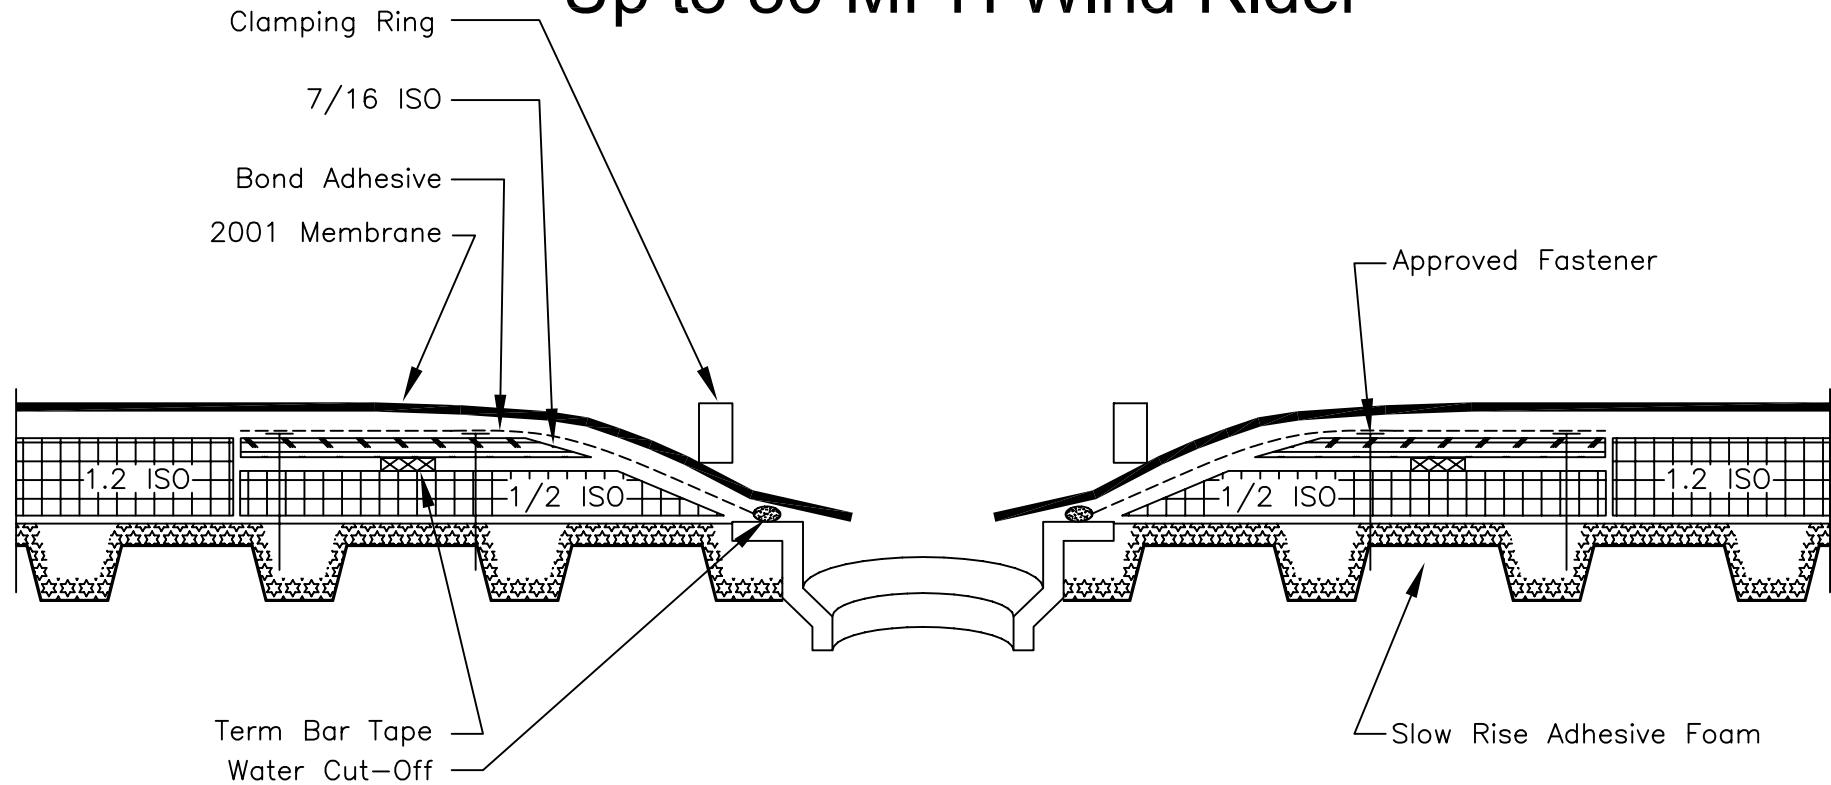
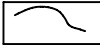

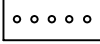
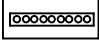
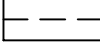
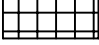



2001 Slow Rise Adhesive Foam Air Sealed metal deck with Compression Board Air Seal at drain Up to 80 MPH Wind Rider



Note: Overlaps in steel deck must be sealed

	Caulk		Kellycrete
	Rubber to Rubber		2001 Zip Tape
	Bonding Adhesive		Insulation
	Water Cut-off Mastic		

TITLE: Drain Detail: New Construction			
Dwg #:	SF-16	Drawn by:	MAE/RLH
Rev. Date:	11/28/98	Approved by:	TK / JS
Dwg. Date:	10/15/95	Scale:	No Scale

2001 Company

325 Thomaston Ave.
P.O. Box 2557
Waterbury, CT 06702-2557

© Thomas L. Kelly - Patent Pending