


60 mph Wind Rider
 Consult 2001 Co. for
 higher wind resistance

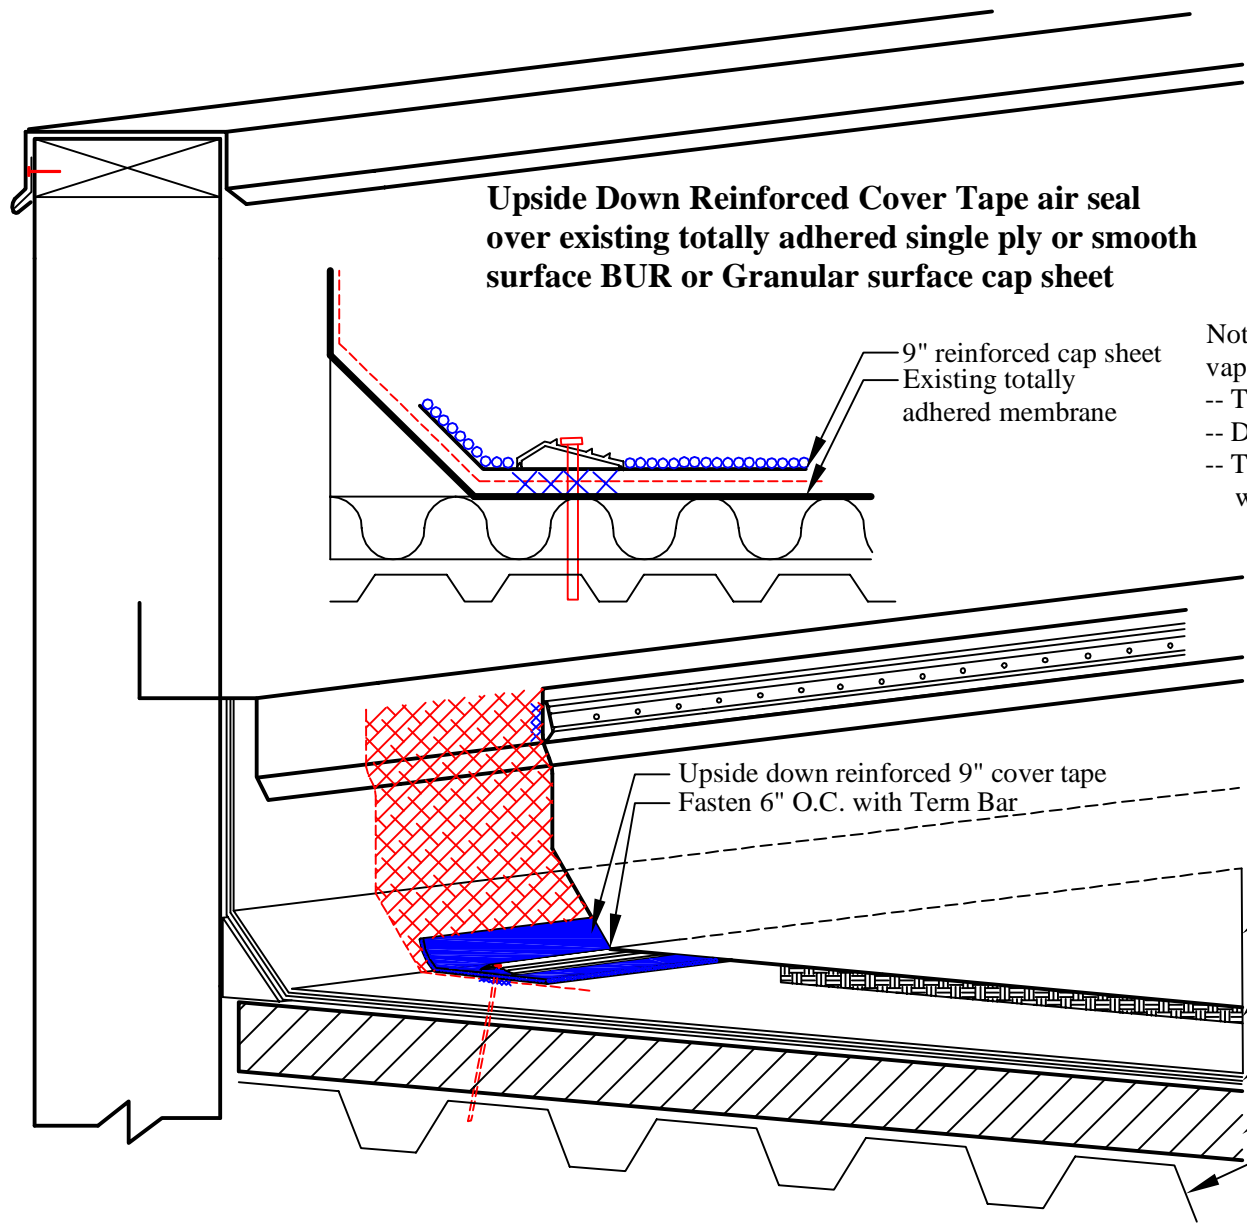

Note on air permiable decks without vapor barrier or an air barrier:
 -- The existing roof is the air barrier.
 -- Do not cut the membrane in wet areas.
 -- The building's internal hot air convection will dry the existing roof

--Term bar flashing sheet on topsurface of the through wall metal flashing.
 --Do not cover or caulk masonry weep holes.

	4" Seam Tape
	Adhesive
	Insulation
	Air Seal Rope

	Separator Mat
	Concrete
	OSB Board
	Gypsum

Upside Down Reinforced Cover Tape Air Seal	
Dwg #: E-CT-001	Drawn by: WW
Rev. Date:	Approved by:
Dwg. Date: Nov. 2, 2007	Scale: NTS

2001 Company

325 Thomaston Av.
 P.O. Box 2557
 Waterbury, CT 06702-2557

© Thomas L. Kelly - Patent Pending