





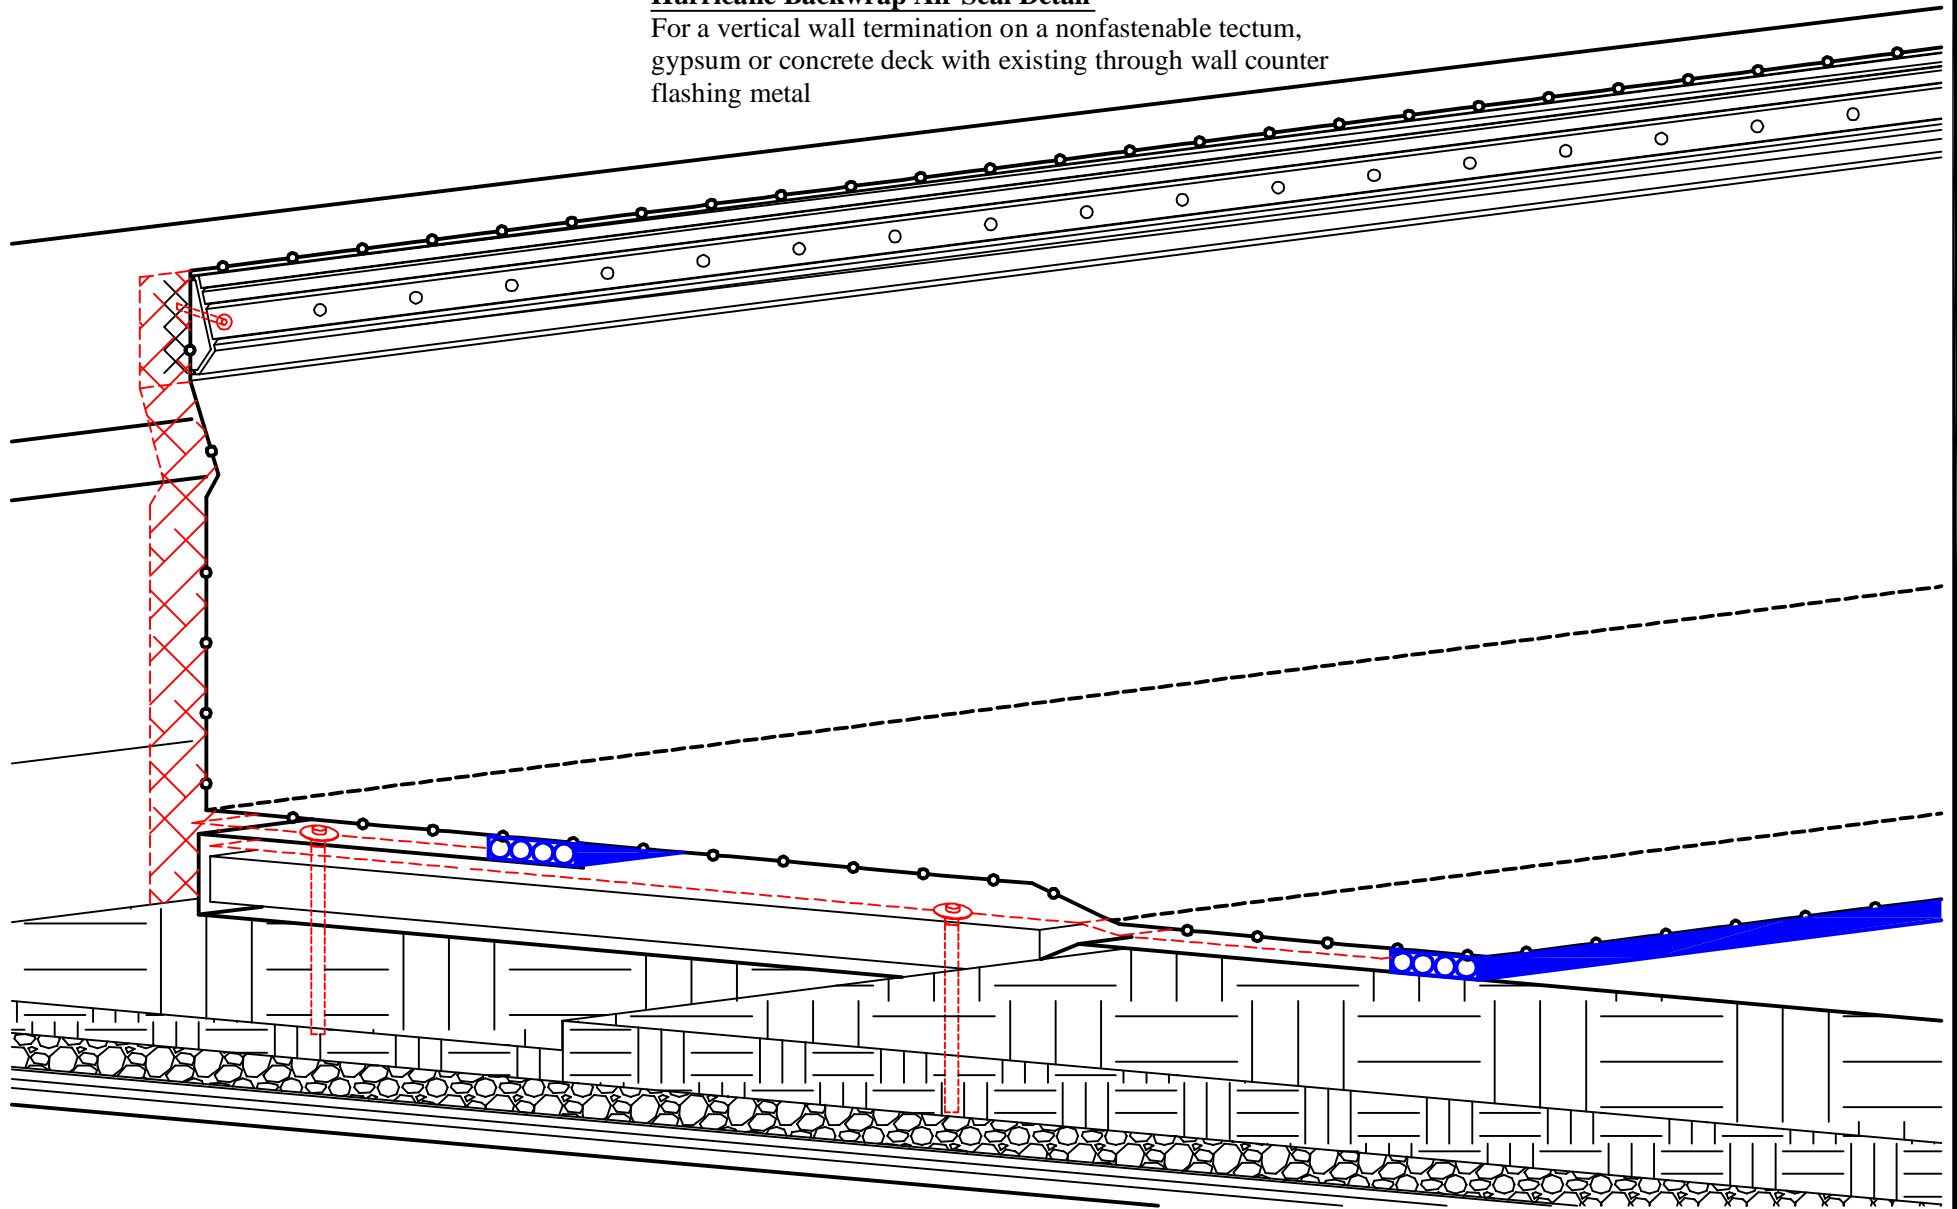

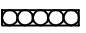


### Hurricane Backwrap Air Seal Detail

For a vertical wall termination on a nonfastenable tectum, gypsum or concrete deck with existing through wall counter flashing metal



	4" Seam Tape		Separator Mat
	Adhesive		Concrete
	Insulation		OSB Board
	Air Seal Rope		Gypsum

<h3>Shear Skirt Step 1</h3>	
Dwg #:	Drawn by: BH
Rev. Date: 6/20/06	Approved by:
Dwg. Date: 5/26/06	Scale: NTS

**2001 Company**

325 Thomaston Av.  
P.O. Box 2557  
Waterbury, CT 06702-2557

© Thomas L. Kelly - Patent Pending