


Upside down reinforced cover tape air seal over existing totally adhered single ply smooth section BUR or Granular surface modified

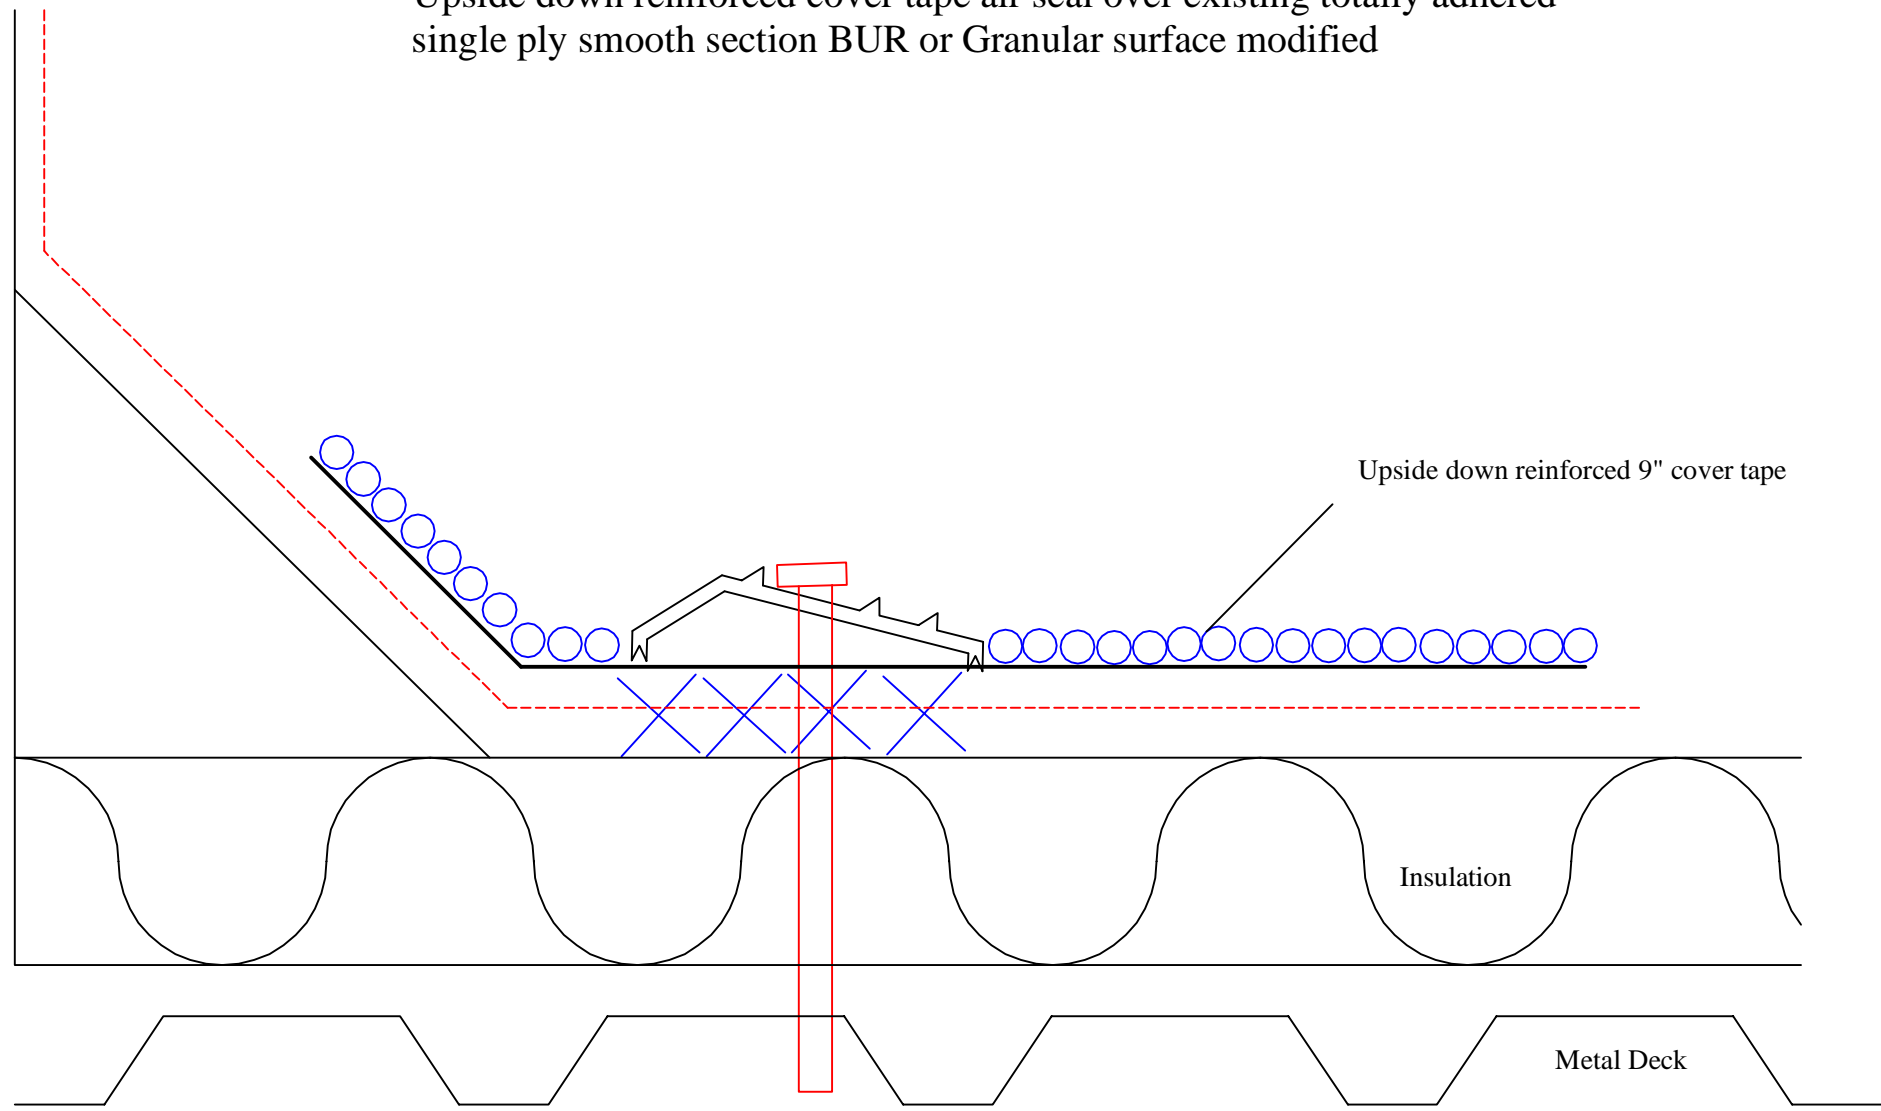

Upside down reinforced 9" cover tape

Insulation

Metal Deck

	4" Seam Tape		Separator Mat
	Adhesive		Concrete
	Insulation		OSB Board
	Air Seal Rope		Gypsum

Upside Down Reinforced Cover Tape Air Seal	
Dwg #: E-CT-003	Drawn by: WW
Rev. Date:	Approved by:
Dwg. Date: Nov. 2, 2007	Scale: NTS

2001 Company

325 Thomaston Av.
P.O. Box 2557
Waterbury, CT 06702-2557

© Thomas L. Kelly - Patent Pending